



OAKWOODS FARM, CROFTAMIE

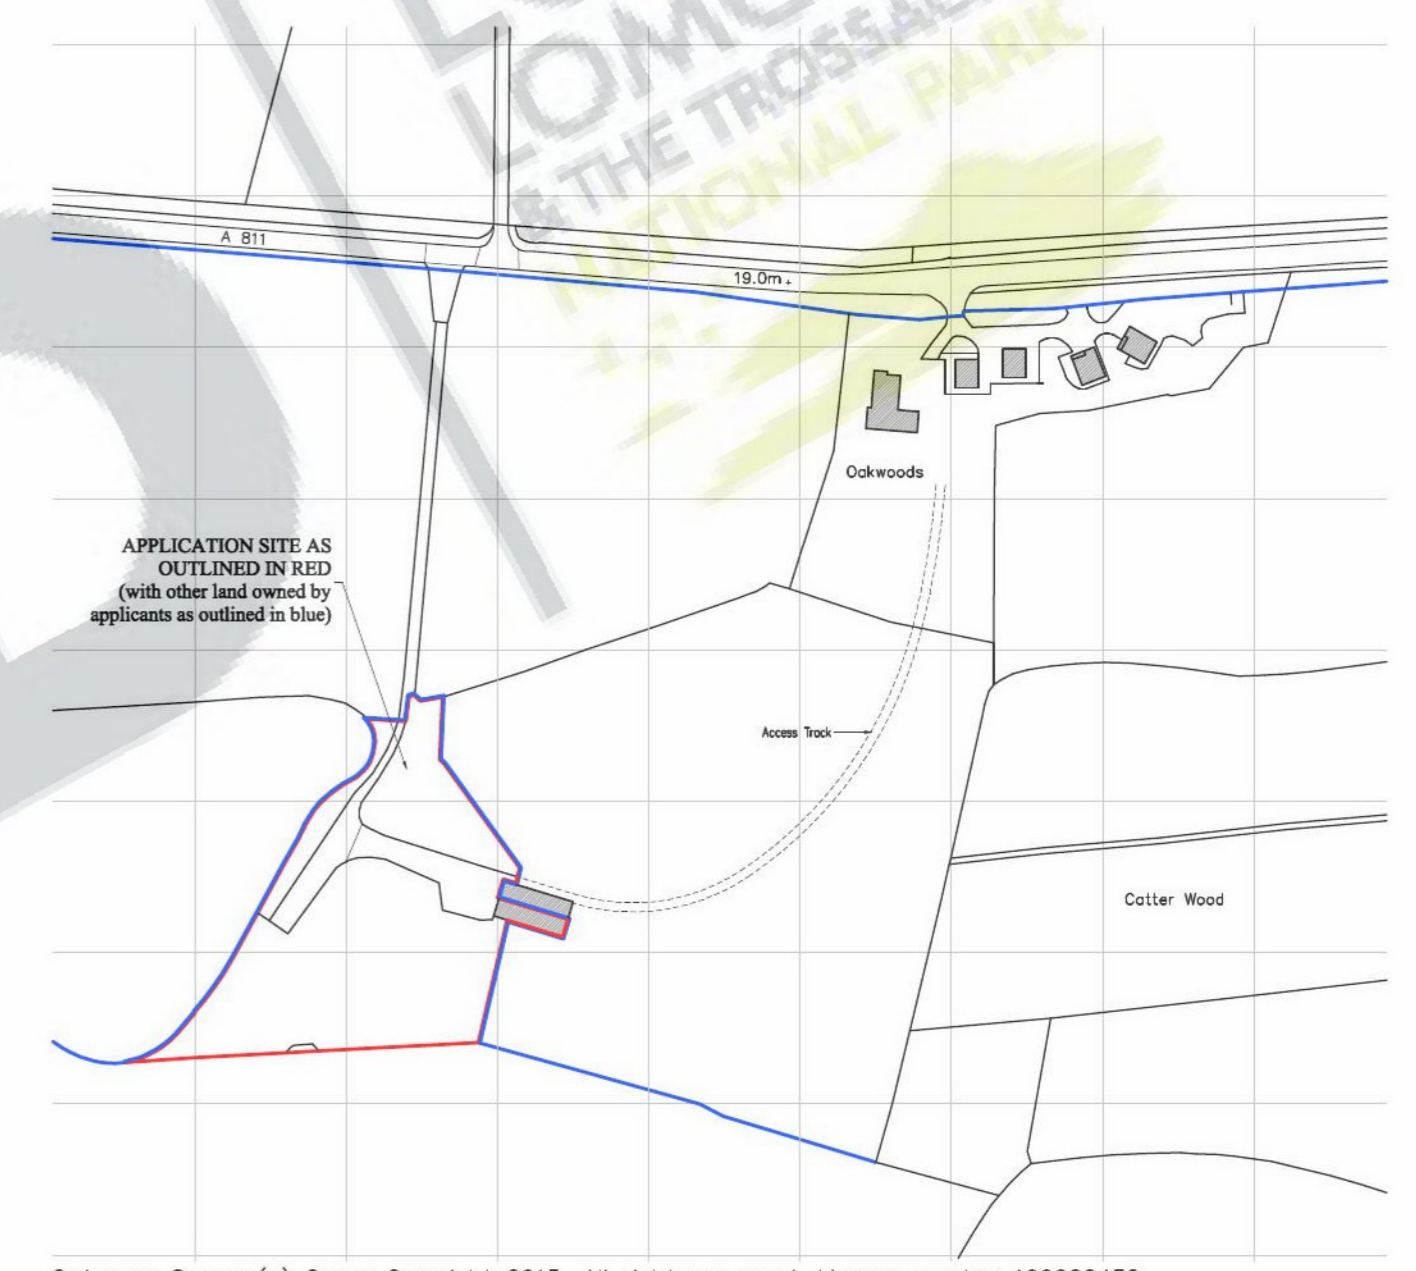

SITE PLAN 1:500

 

Ordnance Survey (c) Crown Copyright 2015. All rights reserved. Licence number 100022432

LOCATION PLAN 1:1250



69 GLASGOW ROAD
DUMBARTON
G82 1RE
TEL 01389 733033
FAX 01389 733133
ALL SIZES TO BE CHECKED ON SITE
DRAWN 16/12/15 REF No 15.05.07 DRG No 01 REV No A



CLIENT Jamie & Ingeborg Martin
LOCATION Oakwoods Farm, Croftamie, G63 0EX
PROJECT New House
TITLE Location & Site Plans
SCALE As Shown