


OAKWOODS FARM, CROFTAMIE

FLOOR PLAN 1:100

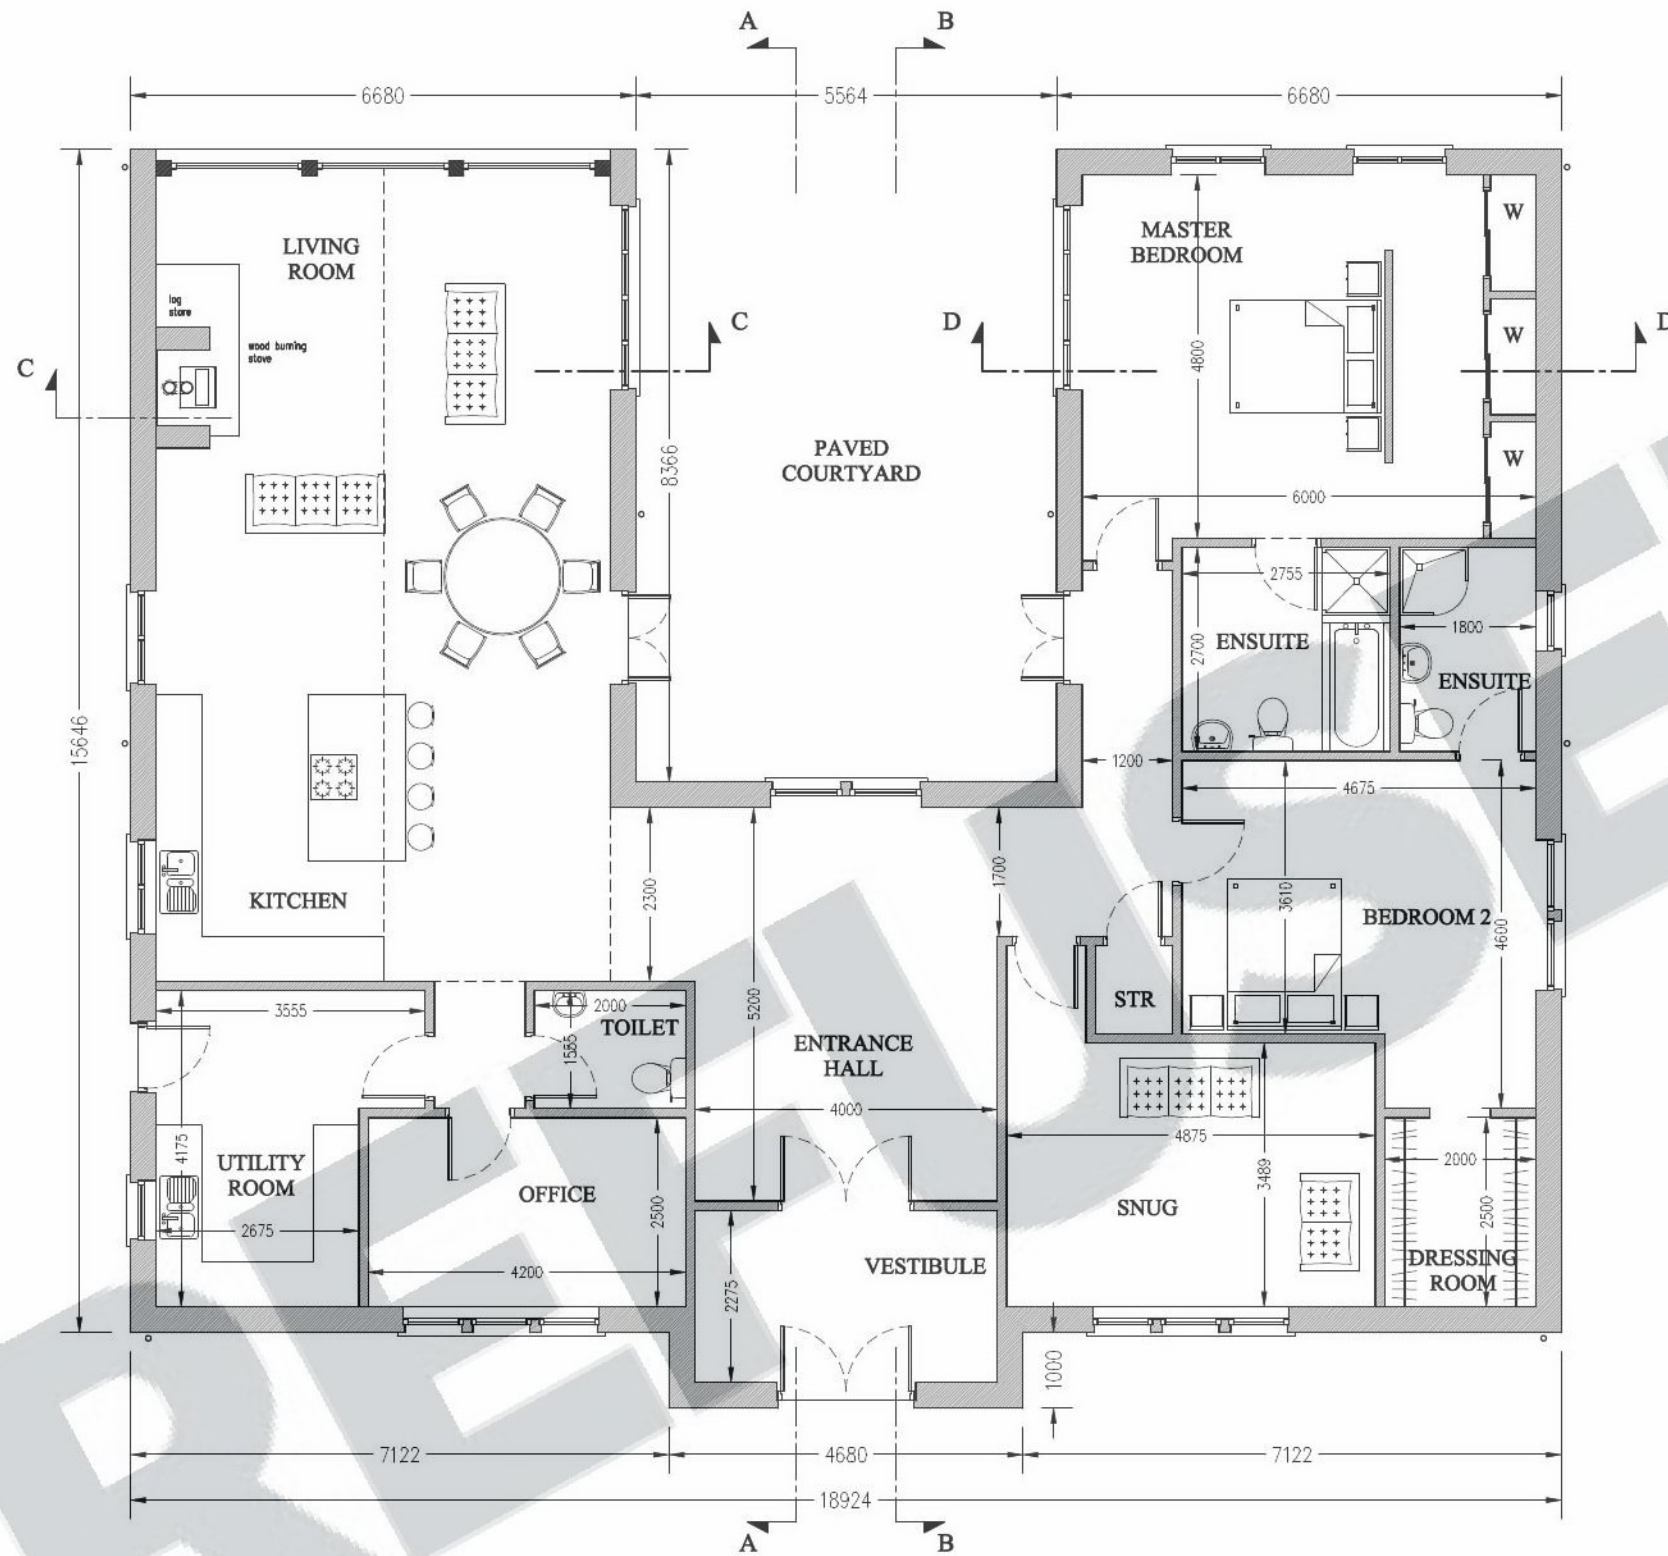


69 GLASGOW ROAD
DUMBARTON
G82 1RE

TEL 01389 733033
FAX 01389 733133

ALL SIZES TO BE CHECKED ON SITE

DRAWN	REF No	DRG No	REV No
25/11/15	15.05.07	02	C

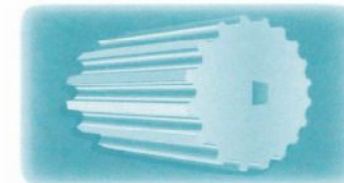

THE
HAY LOUGH DAVIS
PARTNERSHIP

CLIENT	Jamie & Ingeborg Martin
LOCATION	Oakwoods Farm, Croftamie, G63 0EX
PROJECT	New House
TITLE	Floor Plan - As Proposed
SCALE	1:100