


**GMP - MINE SITE**

**Legend**

- Planning Application Boundary
- Forestry
- Native woodland planting linking existing woodland and forestry
- Deer fencing
- Stock fence
- Informal Access
- Gates

Native woodland planting within and peripheral to site undertaken in year 1. Site planting subject to completion of works in specific areas. Tree grouping shall reflect local conditions, both in terms of species mix and size of groups

0      50      100 m

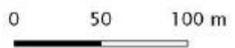

Client: SCOTGOLD RESOURCES LTD.  
 Project: CONONISH GOLD MINE  
 Title: GMP MINE SITE

Figure: GMP1      Drawn: RML  
 Scale: 1:3,000      Checked: WB  
 Date: 08.08.17      Sheet Size: A3

Dalglish Associates Ltd

ENVIRONMENTAL, MINERAL AND  
 PLANNING CONSULTANTS  
 CATHEDRAL SQUARE  
 DUNBLANE FK15 0AH  
 Tel: 01786 822339




DALGLEISH  
ASSOCIATES  
LIMITED

### GMP - Location Plan

#### Legend

- Planning Application Boundary
- Cononish Farm
- Loch Lomond and The Trossachs National Park Boundary
- Forestry Commission Land
- Woodland Management
- Proposed Deer Fence
- Stock Proof Fencing
- SAC Boundary 5.2km rylock

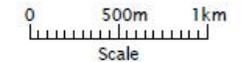

Client: SCOTGOLD RESOURCES LTD.

Project: CONONISH GOLD MINE

Title: GMP Location Plan

Figure: GMP2 Drawn: RML


Scale: 1:30,000 Checked: WB

Date: 08.08.17 Sheet Size: A3

- ① Planting at Car Park (ES Fig 3.7i refers)  
Plant around 75% of 0.1ha illustrated areas  
Planting mix appropriate to local conditions
- ② Remedial works to Cononish Glen Track  
including batters & culverts
- ③ Managed grazing within Native Planting  
(GMP3 refers) - monitored by Habitat Advisory Group
- ④ Planting in copses on river terraces subject  
to micrositing (GMP3 refers)
- ⑤ Felling and partial restocking with riparian mix  
to feather forest edges (GMP3 refers)
- ⑥ Planting with native mix to feather forest edges  
and break up the rectilinear hill parks (GMP3 refers)
- ⑦ Felling to open link into open upland area (GMP3 refers)
- ⑧ Managed grazing outwith Ben Lui SAC
- ⑨ Managed grazing within Ben Lui SAC
- ⑩ Native Woodland planting associated with  
mine site, linking to existing native woodland  
(GMP3 refers)
- ⑪ Native Woodland planting within applicaiton boundary

Dalglish Associates Ltd

ENVIRONMENTAL, MINERAL AND  
PLANNING CONSULTANTS  
CATHEDRAL SQUARE  
DUNBLANE FK15 0AH  
Tel: 01786 822339

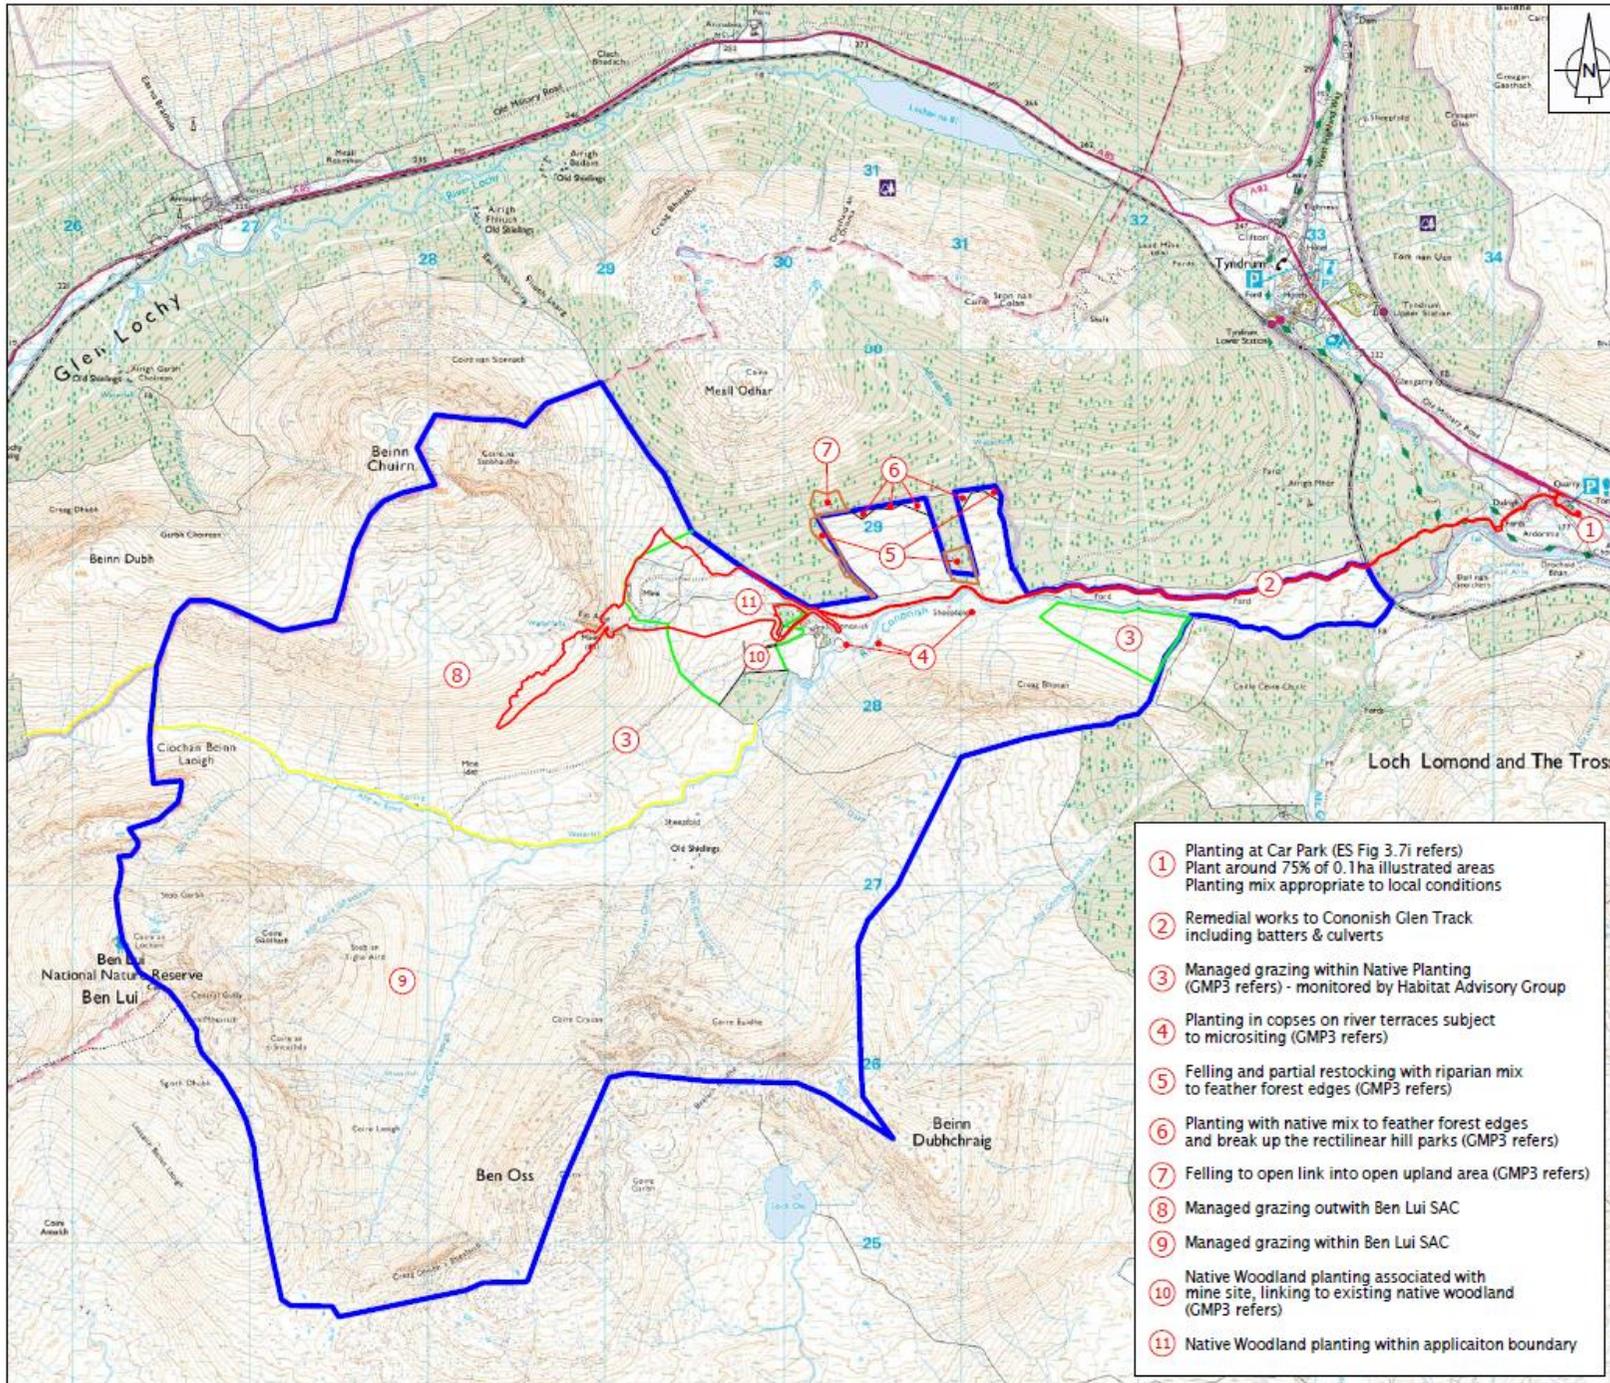

### GMP - Planting Plan

#### Legend

- Planning Application Boundary
- Cononish Farm
- Loch Lomond and The Trossachs National Park Boundary
- Forestry Commission Land
- Woodland Management
- Proposed Deer Fence
- Planting around 75%
- Planting around 20%
- Planting around 15%
- Planting around 10%

Year 1 - Planting Mine Site periphery, SAC planting

Year 2 - FCS restructuring

Extents of planting within the SAC are based on preliminary survey of the area affected. Final planting detail shall be confirmed in agreement with SNH.



Client: SCOTGOLD RESOURCES LTD.

Project: CONONISH GOLD MINE

Title: GMP PLANTING PLAN

Figure: GMP3 Drawn: RML

Scale: 1:10,000 Checked: WB

Date: 10.08.17 Sheet Size: A3

Dalgleish Associates Ltd

ENVIRONMENTAL, MINERAL AND PLANNING CONSULTANTS  
CATHEDRAL SQUARE  
DUNBLANE FK15 0AH  
Tel: 01786 822339



- ① Fell to waste, logs stacked, brash chipped/mulched
- ② Fell and plant as indicated
- ③ Thin mature trees and plant as indicated  
Refer to Fig 6.iv of ES [aerial inset showing existing woodland]

<p>Native Mix:</p> <ul style="list-style-type: none"> <li>60% Pinus sylvestris</li> <li>15% Betula pendula</li> <li>10% Salix caprea</li> <li>10% Sorbus aucuparia</li> <li>5% Ilex aquifolium</li> </ul>	<p>Riparian Mix:</p> <ul style="list-style-type: none"> <li>30% Betula pendula</li> <li>30% Salix caprea</li> <li>20% Sorbus aucuparia</li> <li>15% Populus tremula</li> <li>5% Alnus glutinosa</li> </ul>
---	--

N.B. Planting at Car Park extension not shown refer to GMP2 and ES Fig 3.7i

