



SUPERSEDED

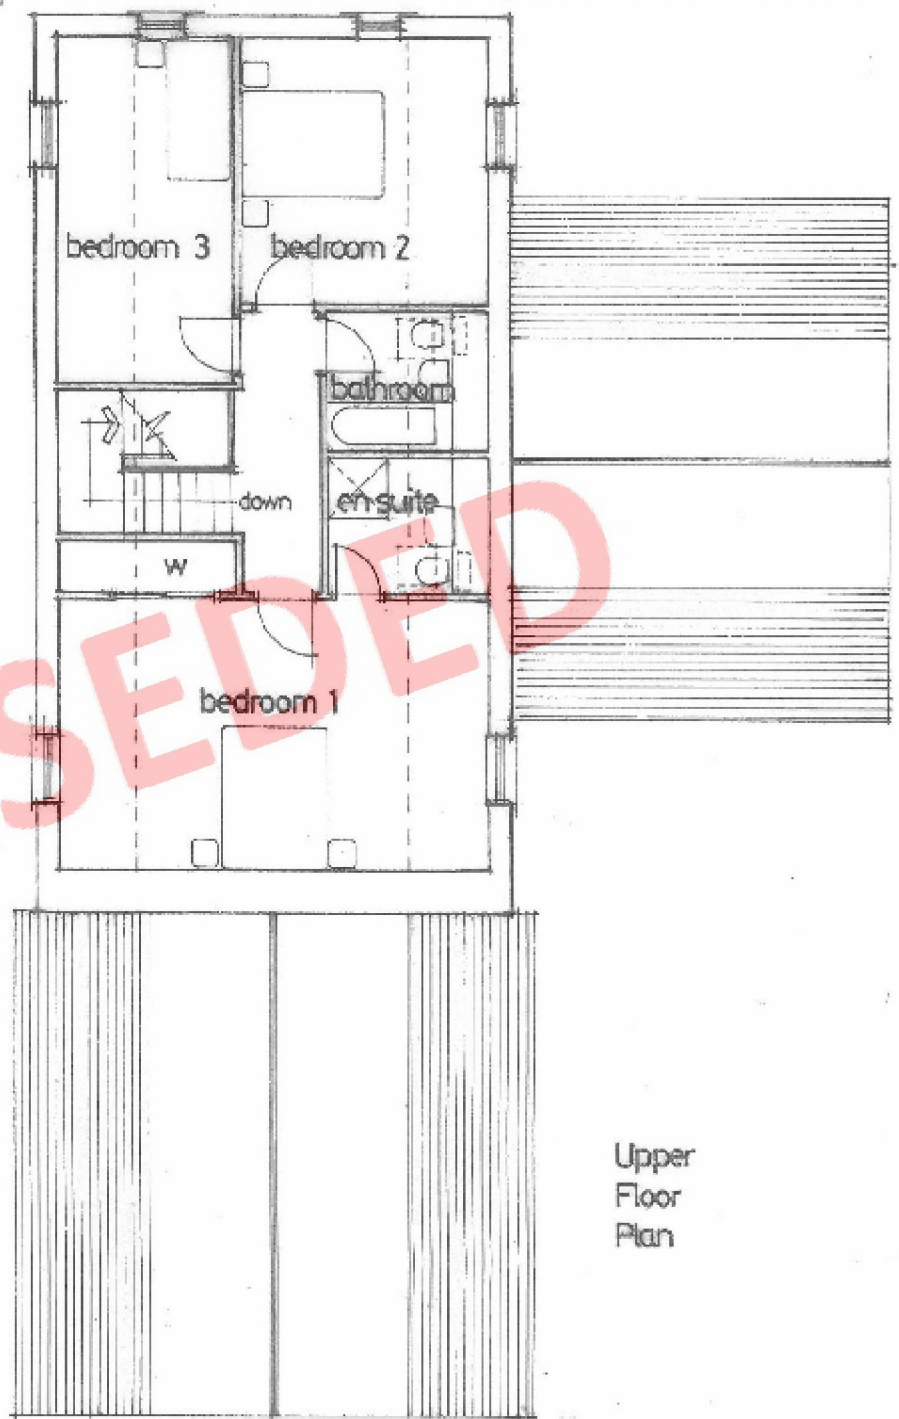

Upper Floor Plan

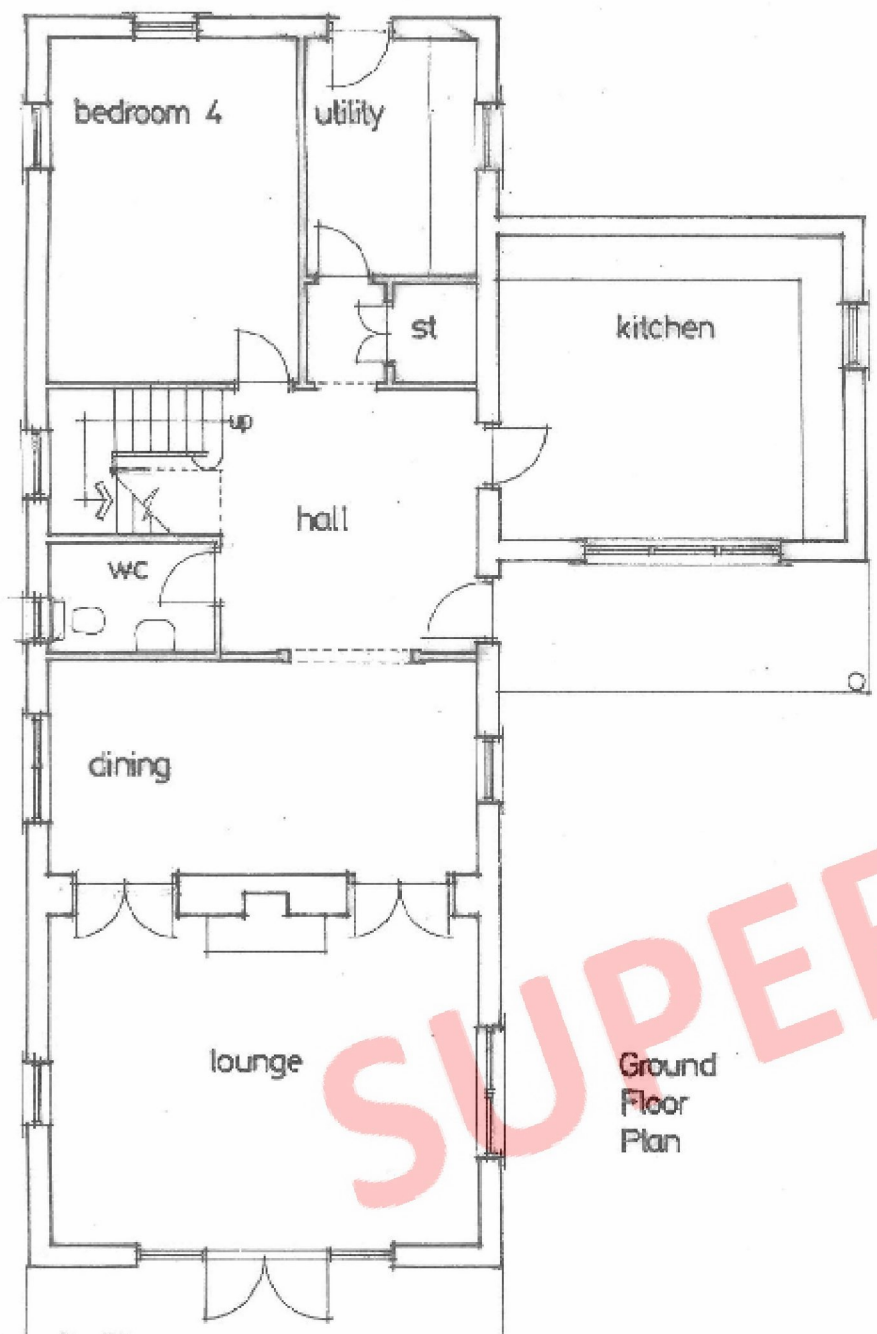

Ground Floor Plan



Rev	Date	By	Note
REV	DATE	BY	DETAILS

**REVISIONS**

**NOTES**  
 Reproduction by permission of Ordnance Survey on behalf of HMSO. © Crown Copyright (Contract year 20 ). All rights reserved. Licence number 100010137.  
 ALL SIZES TO BE SITE VERIFIED IF IN DOUBT, PLEASE ASK THIS DRAWING IS COPYRIGHT DO NOT SCALE FOR CONSTRUCTION PURPOSES

HEALTH AND SAFETY NOTES		ACTIONS/NOTES
SIGNIFICANT RESIDUAL HAZARDS	PERCENT DESCRIPTION	
Asbestos	<input type="checkbox"/>	
Health Hazards	<input type="checkbox"/>	
Structural instability	<input type="checkbox"/>	
Ground Conditions	<input type="checkbox"/>	
Contamination	<input type="checkbox"/>	
Services and Overhead Services	<input type="checkbox"/>	
Underground Structures	<input type="checkbox"/>	
Adjacent Activities	<input type="checkbox"/>	
Site Restrictions	<input type="checkbox"/>	
Other (specify)	<input type="checkbox"/>	

**CLIENT**  
 Lawers Estate  
**PROJECT**  
 Proposed Residential Development  
 Marie Stuart Hotel  
 Lochearnhead  
**PURPOSE**  
 Planning  
**DRAWN BY**  
 BC  
**DATE**  
 15/01/2013

**DRAWING TITLE**  
 House Type 2 Plans  
**SCALE**  
 1:100  
**JOB NO.**  
 4308  
**DWG. NO.**  
 P04

**DENHOLM PARTNERSHIP ARCHITECTS**  
**PAPER SIZE**  
 A3  
**REVISION**  
 www.denholmpartnership.co.uk T: (01764) 670899