

SITE LOCATION PLAN

Legend

- Planning Application Boundary
- Ben Lui SAC, NNR, SSSI
- River Tay SAC
- Coille Coire Chuilc SSSI



Client: SCOTGOLD RESOURCES LTD.

Project: CONONISH GOLD MINE

Title: SITE LOCATION PLAN


Figure: 1.1 Drawn: RML

Scale: 1:20,000 Checked: WB

Date: 31.07.17 Sheet Size: A3

Dalglish Associates Ltd

ENVIRONMENTAL, MINERAL AND
PLANNING CONSULTANTS
CATHEDRAL SQUARE
DUNBLANE FK15 6AH
Tel: 01798 822359

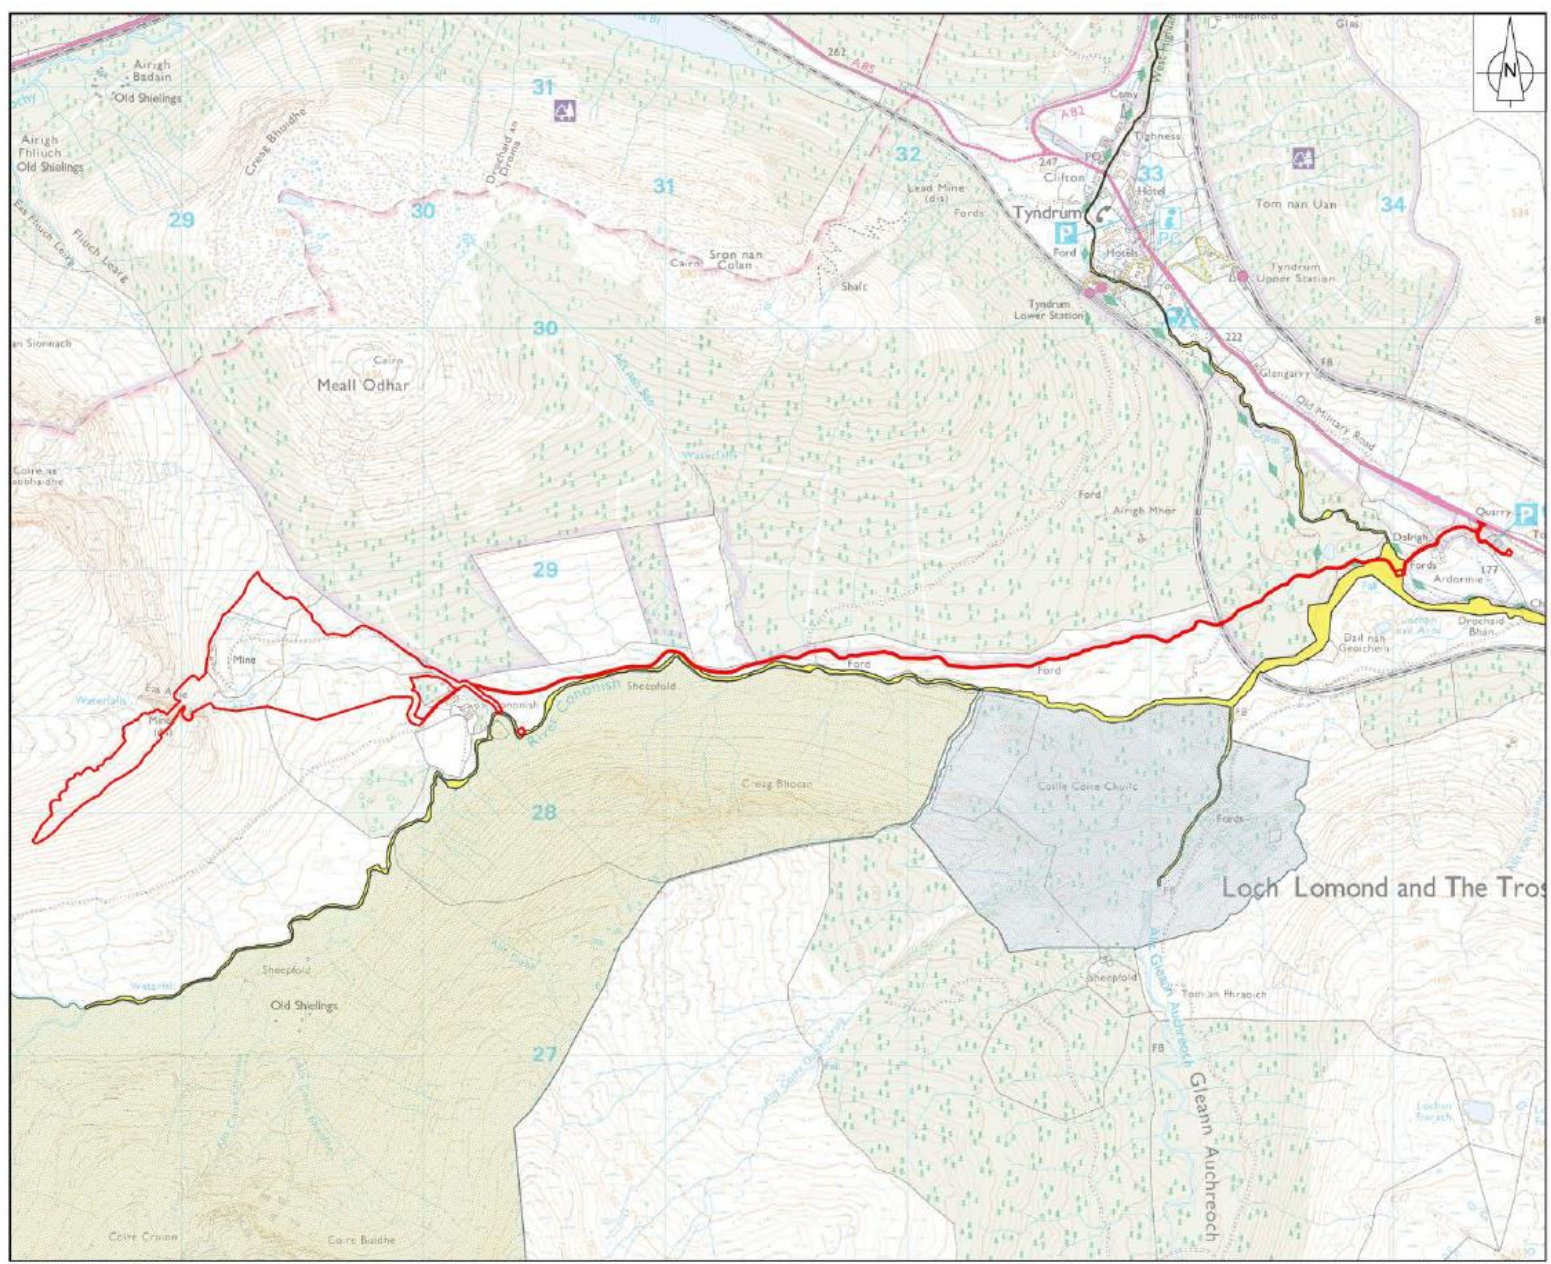

Filename: Cononish2017.qgs
Project ID No: 537

© Crown Copyright and database right 2015. Licence No. AL 100010670