




Existing Elevation
Scale 1:100



Proposed Elevation
Scale 1:100

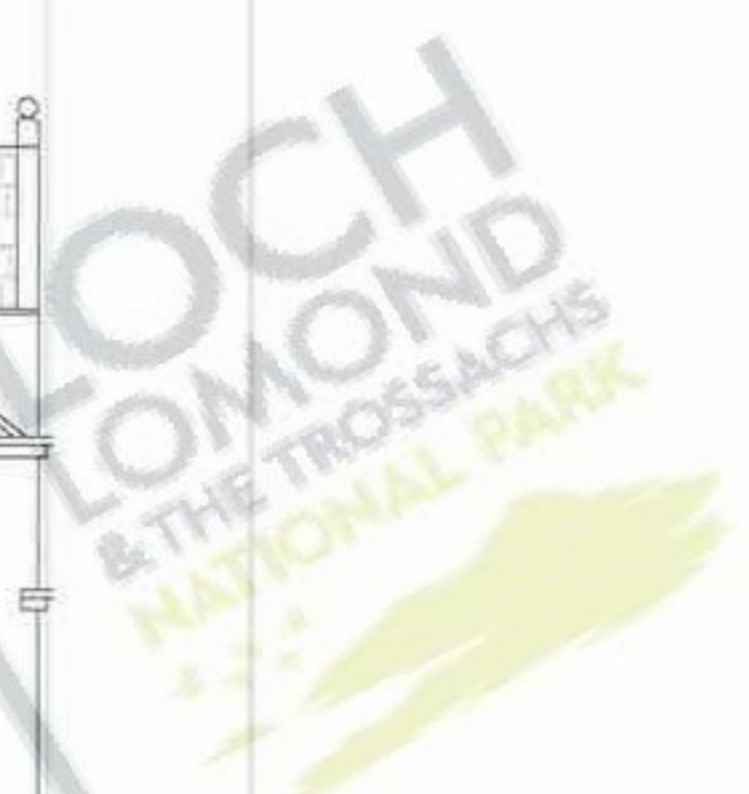

CONTRACT No 66361701 DRAWING No 001

DRAWING BY Murray Faughnan

SCALE As illustrated DATE 24/05/14

REVISIONS

CLIENT Mrs MacDonald
Struan House
2A North Church Street
Callander POSTCODE FK17 8EF
TELEPHONE 07722 920799

PROJECT SPECIFICATION
Proposed replacement windows

This drawing is for illustration purposes only

SIGNED: [Redacted] DATE: 24/05/14

