


# GENERAL LAYOUT OF HYDRO SCHEME

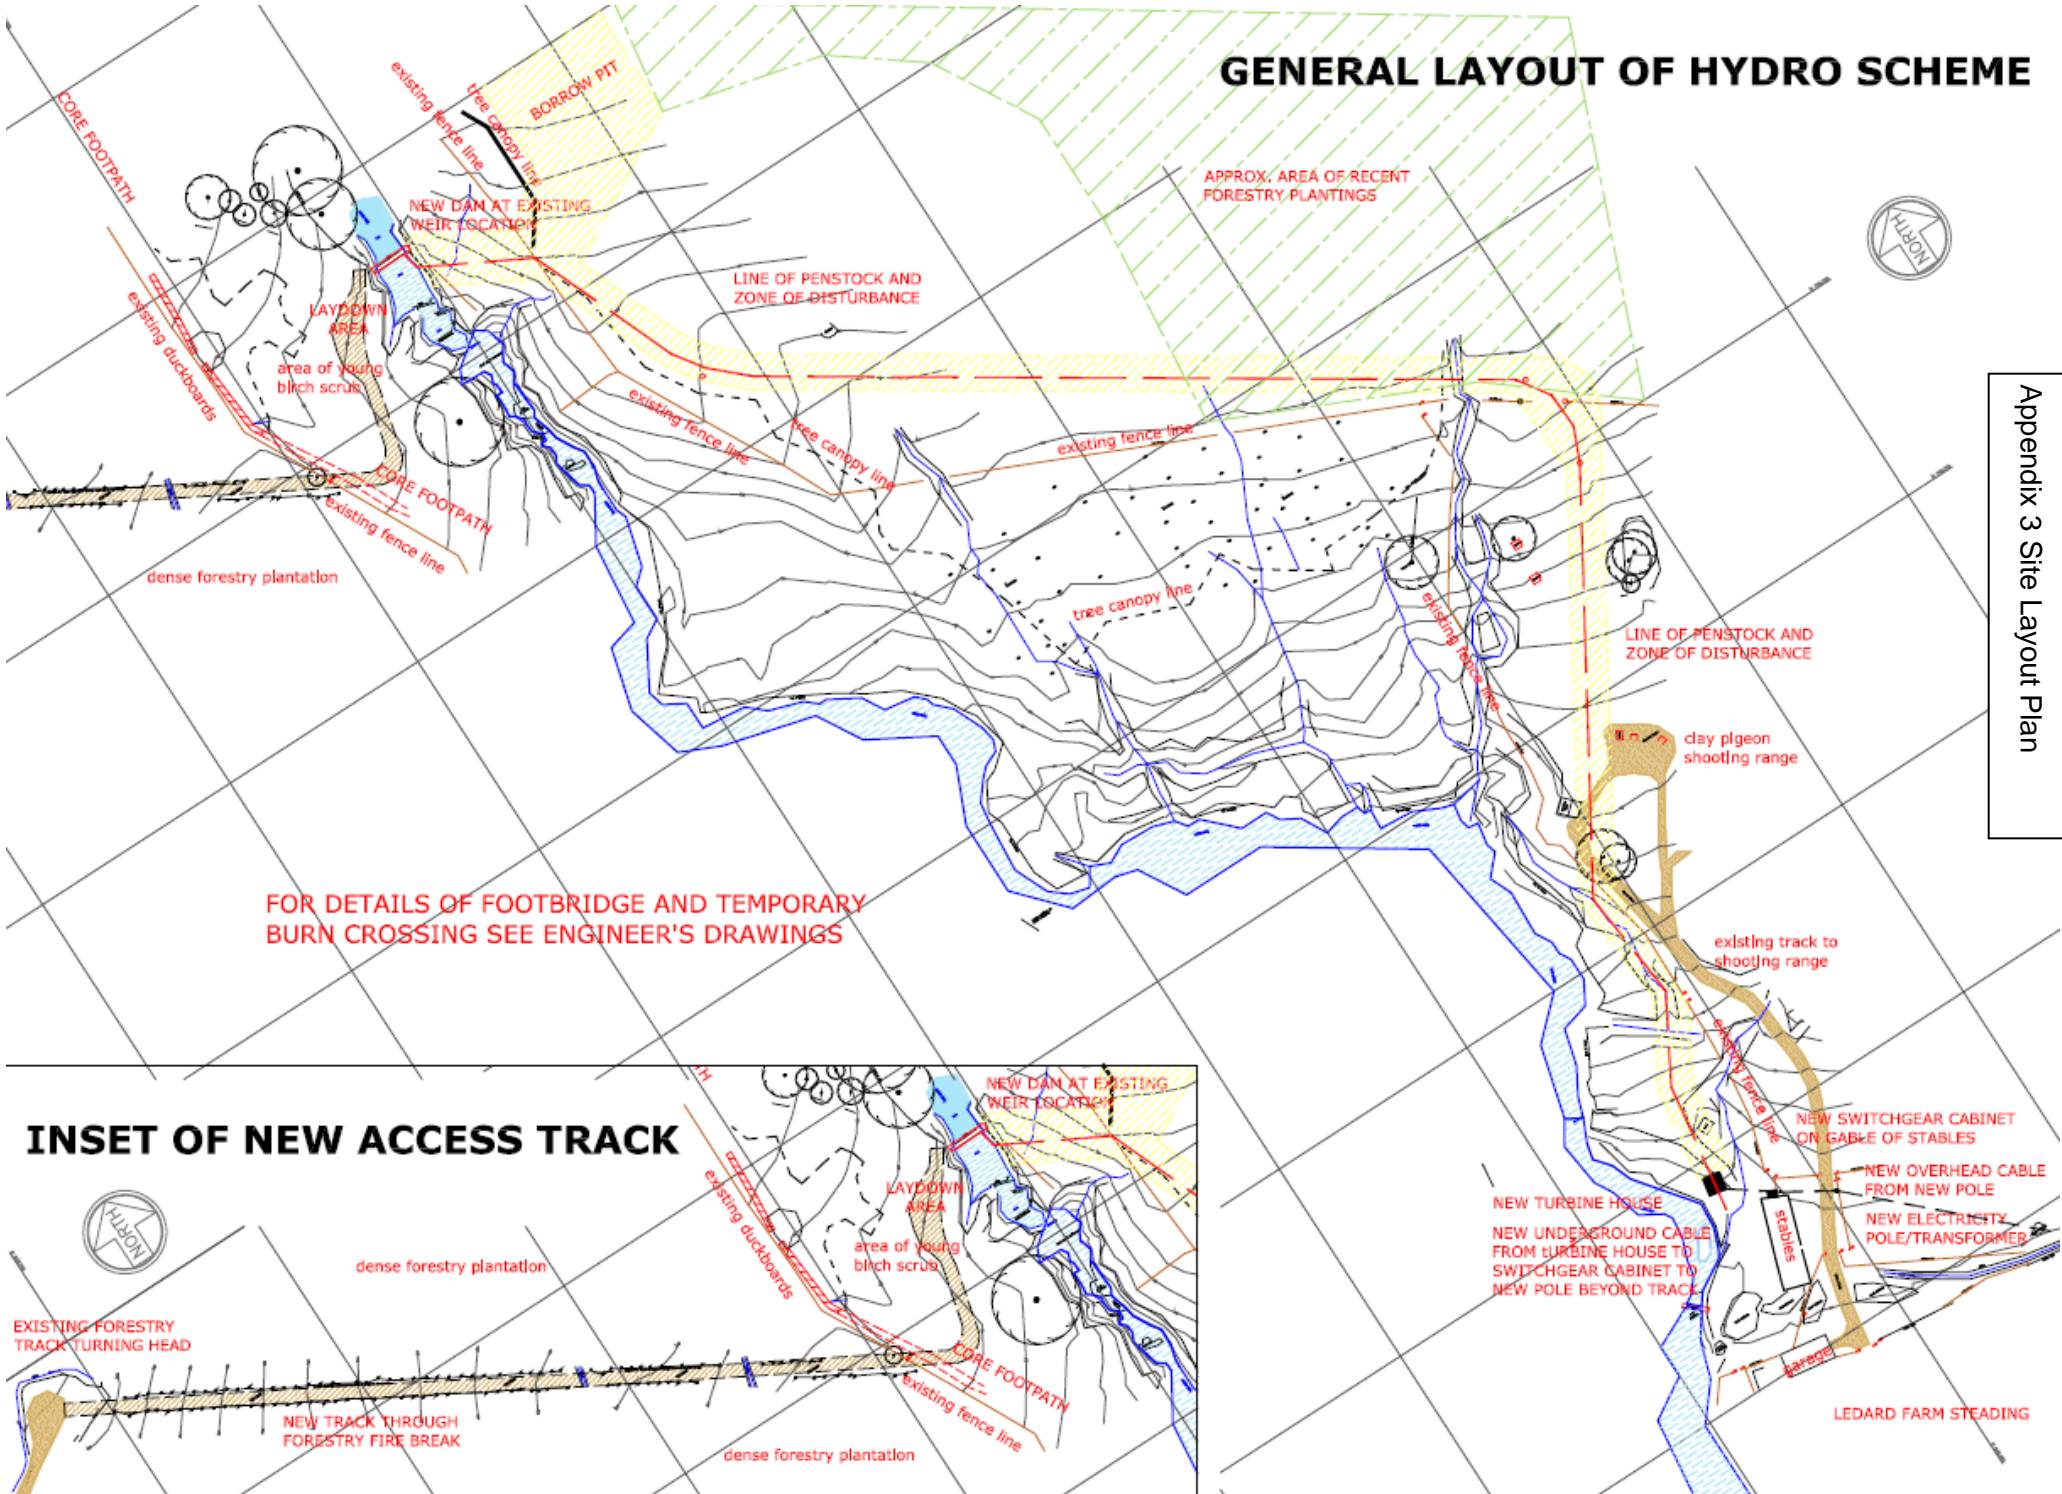

Appendix 3 Site Layout Plan

FOR DETAILS OF FOOTBRIDGE AND TEMPORARY BURN CROSSING SEE ENGINEER'S DRAWINGS

## INSET OF NEW ACCESS TRACK

