


JAMES Mc PHERSON  
 ASHETREE FARM  
 BLAIR DRUMMOND, STRATHGIRN

I CERTIFY THAT THIS IS A TRUE  
 COPY OF THE PLANS REFERRED TO  
 IN THE APPLICATION

SIGNED [REDACTED]  
 DATE 3/8/09

CATERING TRAILER 4m x 2m  
 FROM 0700 HRS UNTIL 1900 HRS  
 7 DAYS PER WEEK. REMOVED AT  
 END OF EACH DAY. WATER DELIVERED  
 AND REMOVED ALONG WITH WASTE  
 WATER IN CONTAINERS. ALL WASTE  
 MATERIALS REMOVED ON SITE  
 NO TREES AFFECTED BY THIS  
 APPLICATION

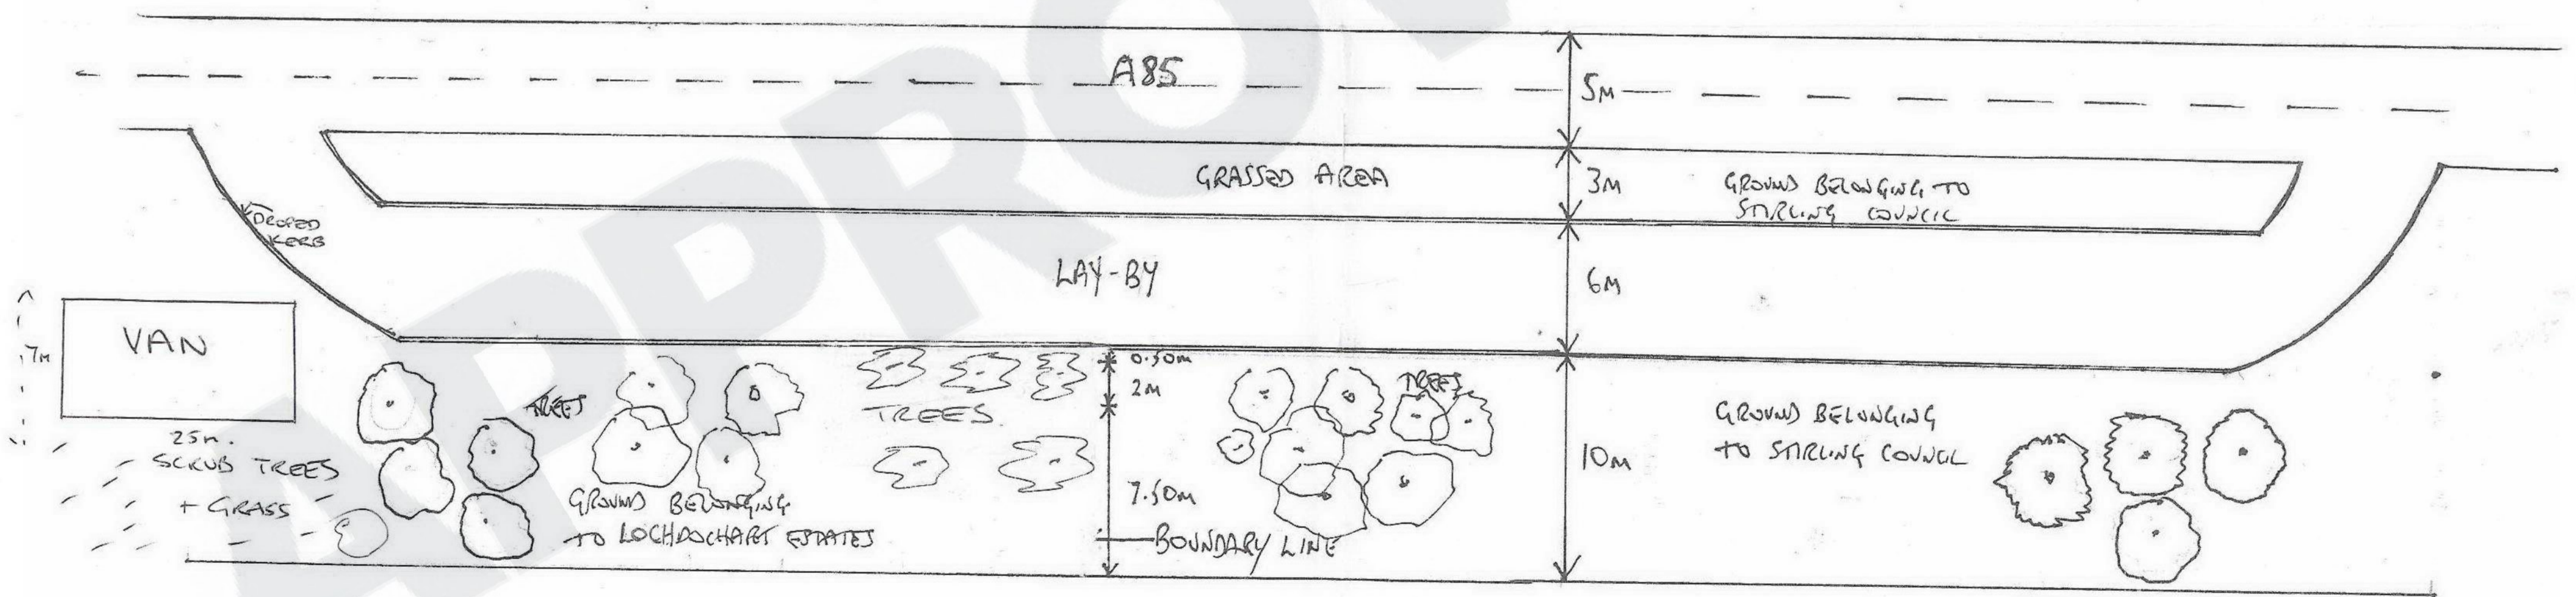

LOCH LUBHAIR

SCALE 1:200

LOCH LOMOND AND THE  
 TROSSACHS NATIONAL PARK  
 HEADQUARTERS  
 12 AUG 2009

LOCH LOMOND AND THE  
 TROSSACHS NATIONAL PARK  
 HEADQUARTERS  
 25 AUG 2009