69 GLASGOW ROAD DUMBARTON G82 1RE

TEL 01389 733033 FAX 01389 733133

## ALL SIZES TO BE CHECKED ON SITE

DRAWN REF No DRG No REV No 22/03/15 15.05.07 Loc. -

HAY LOUGH DAVIS

CLIENT Jamie & Ingeborg Martin


LOCATION Oakwoods Farm, Croftamie,

G63 0EX New House

TITLE Location Plan

SCALE 1:1250

PROJECT

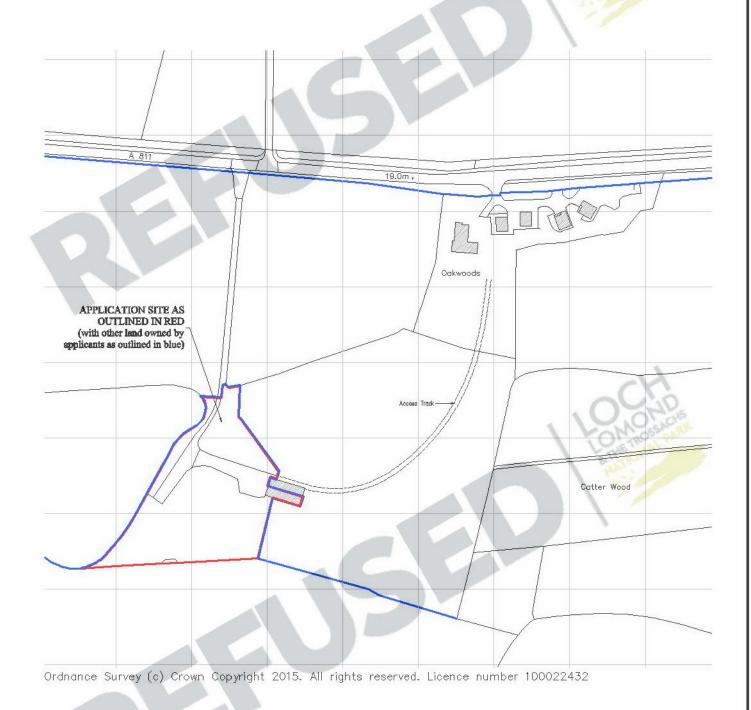

## **LOCATION PLAN 1:1250**



