


location plan

Scale 1:2500 @ A3

red line indicates extent of application site
blue line indicates extent of other land under the ownership of applicant

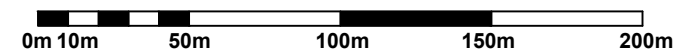

Date	Description	Rev	By
------	-------------	-----	----

Revision Description



140 West Princes Street
Helensburgh
G84 8BH
01436 675 376
07816 907 203
www.mhplanning.co.uk

THIS DRAWING IS COPYRIGHT
DO NOT SCALE FROM DRAWING

Client:
Mr A Strang

Project:
**Formation of New Vehicular Access, at:
Land East of Clachaig, Kinlochard**

Drawing Title:
Location Plan

Drawing Number:
2016_0071-00

Revision:
Date: October 2016
Scale: 1:2500 @ A3
Drawn By: KM

Issue Status:
Planning