


LOCATION PLAN

1:5000

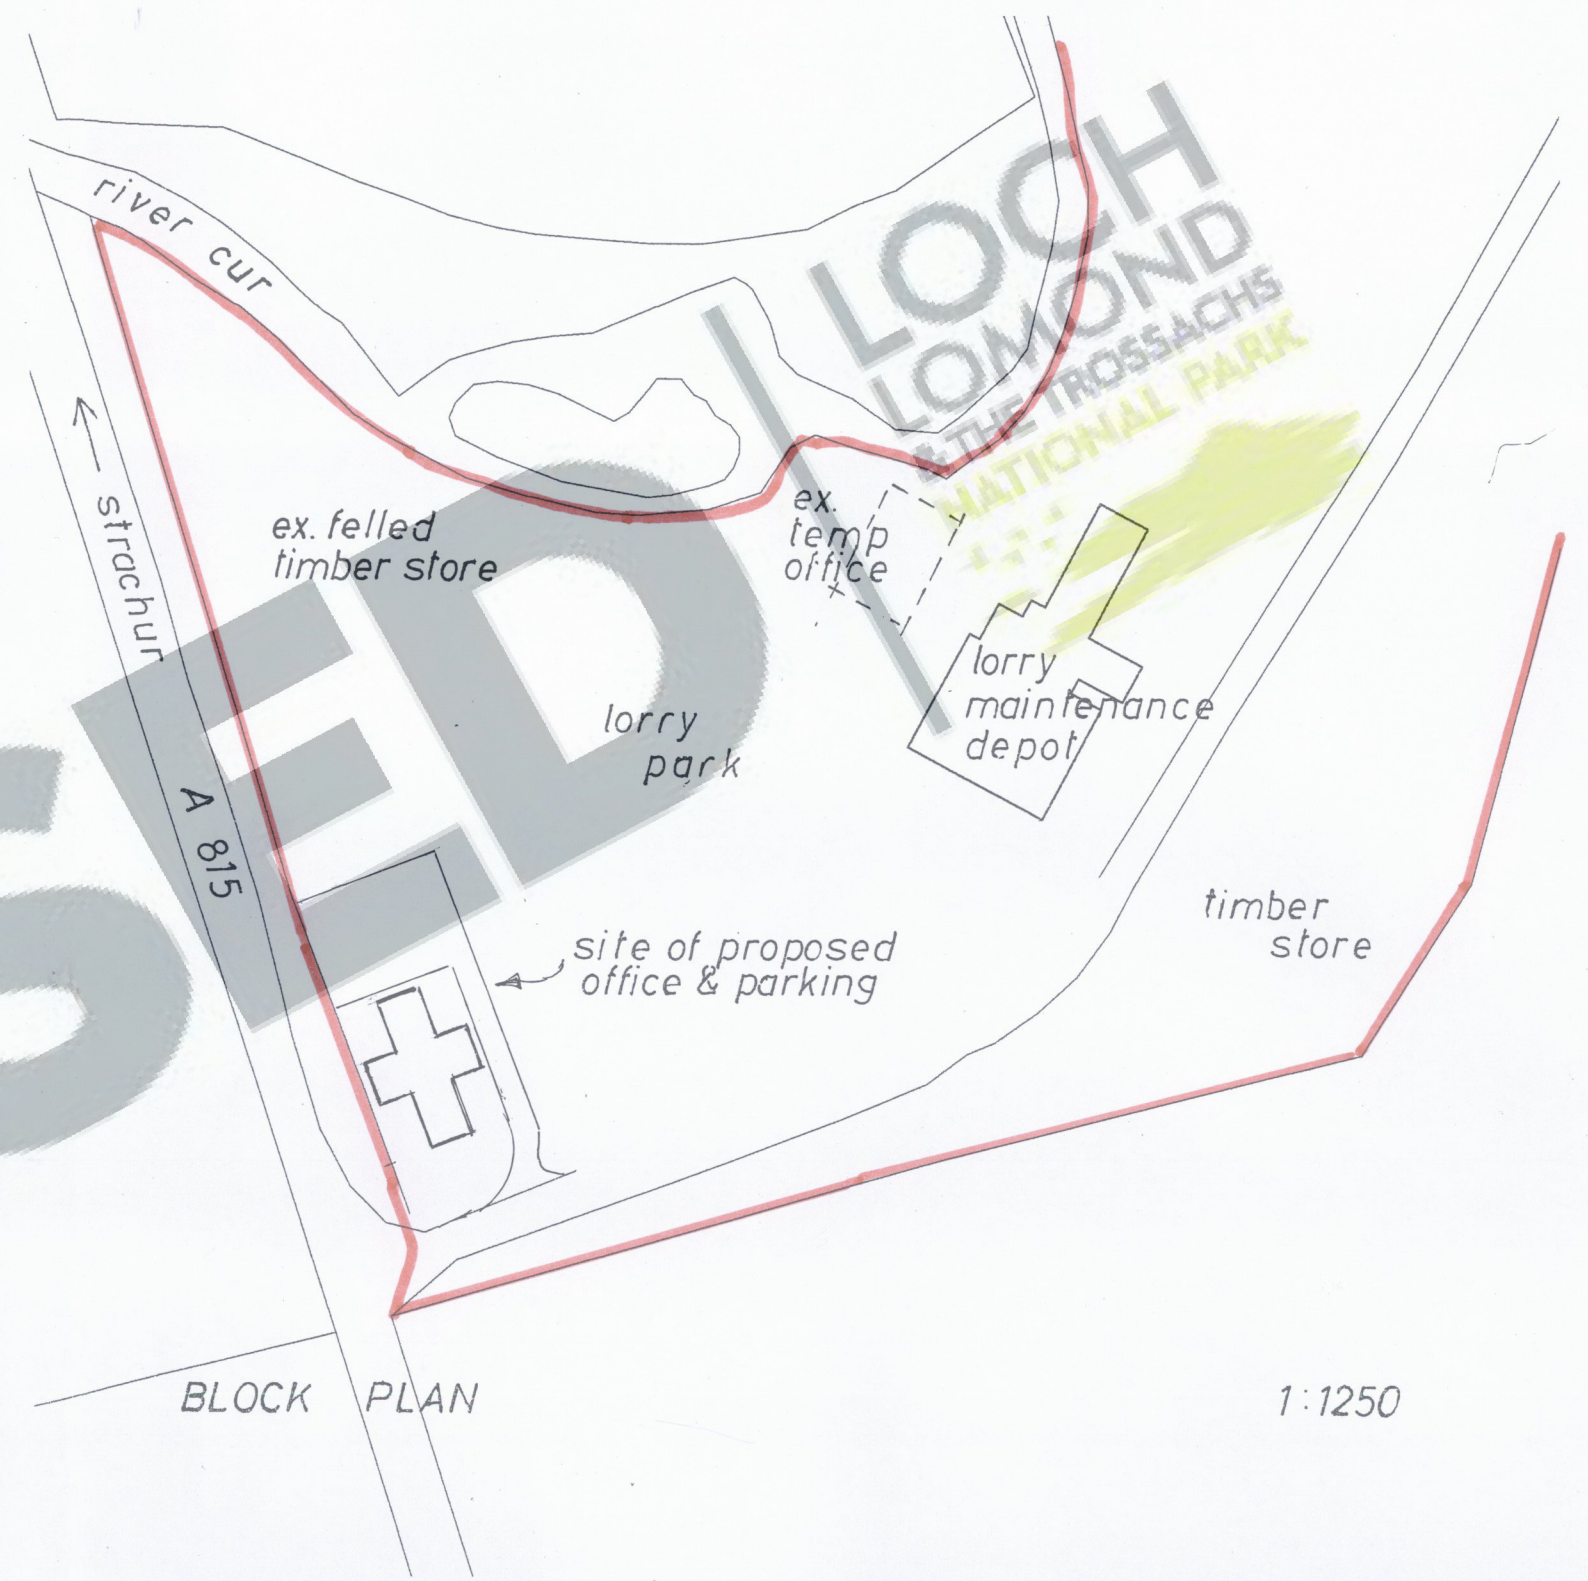

BLOCK PLAN

1:1250

LOCH LOMOND AND THE TROSSACHS NATIONAL PARK
 20 FEB 2017
 HEADQUARTERS

| | |
|--|---------------|
| PROVISION OF NEW/REPLACEMENT OFFICE ACCOMODATION | at - |
| OLD STRACHUR SAWMILL, STRACHUR ARGYLL | for - |
| P MCKERRAL & CO CAMPBELTOWN | |
| LOCATION & BLOCK PLAN | |
| SCALES: AS NOTED | FEBRUARY 2017 |