



Flood Alert System
 Aquareads Leveline Early Warning System
 Installed in strict compliance with
 Consultant's/Manufacturer's written instruction

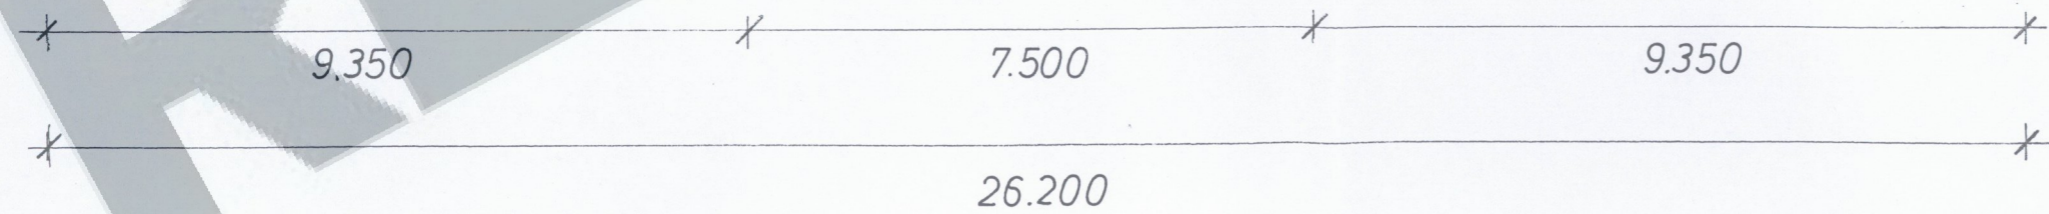

PROPOSED FLOOR PLAN

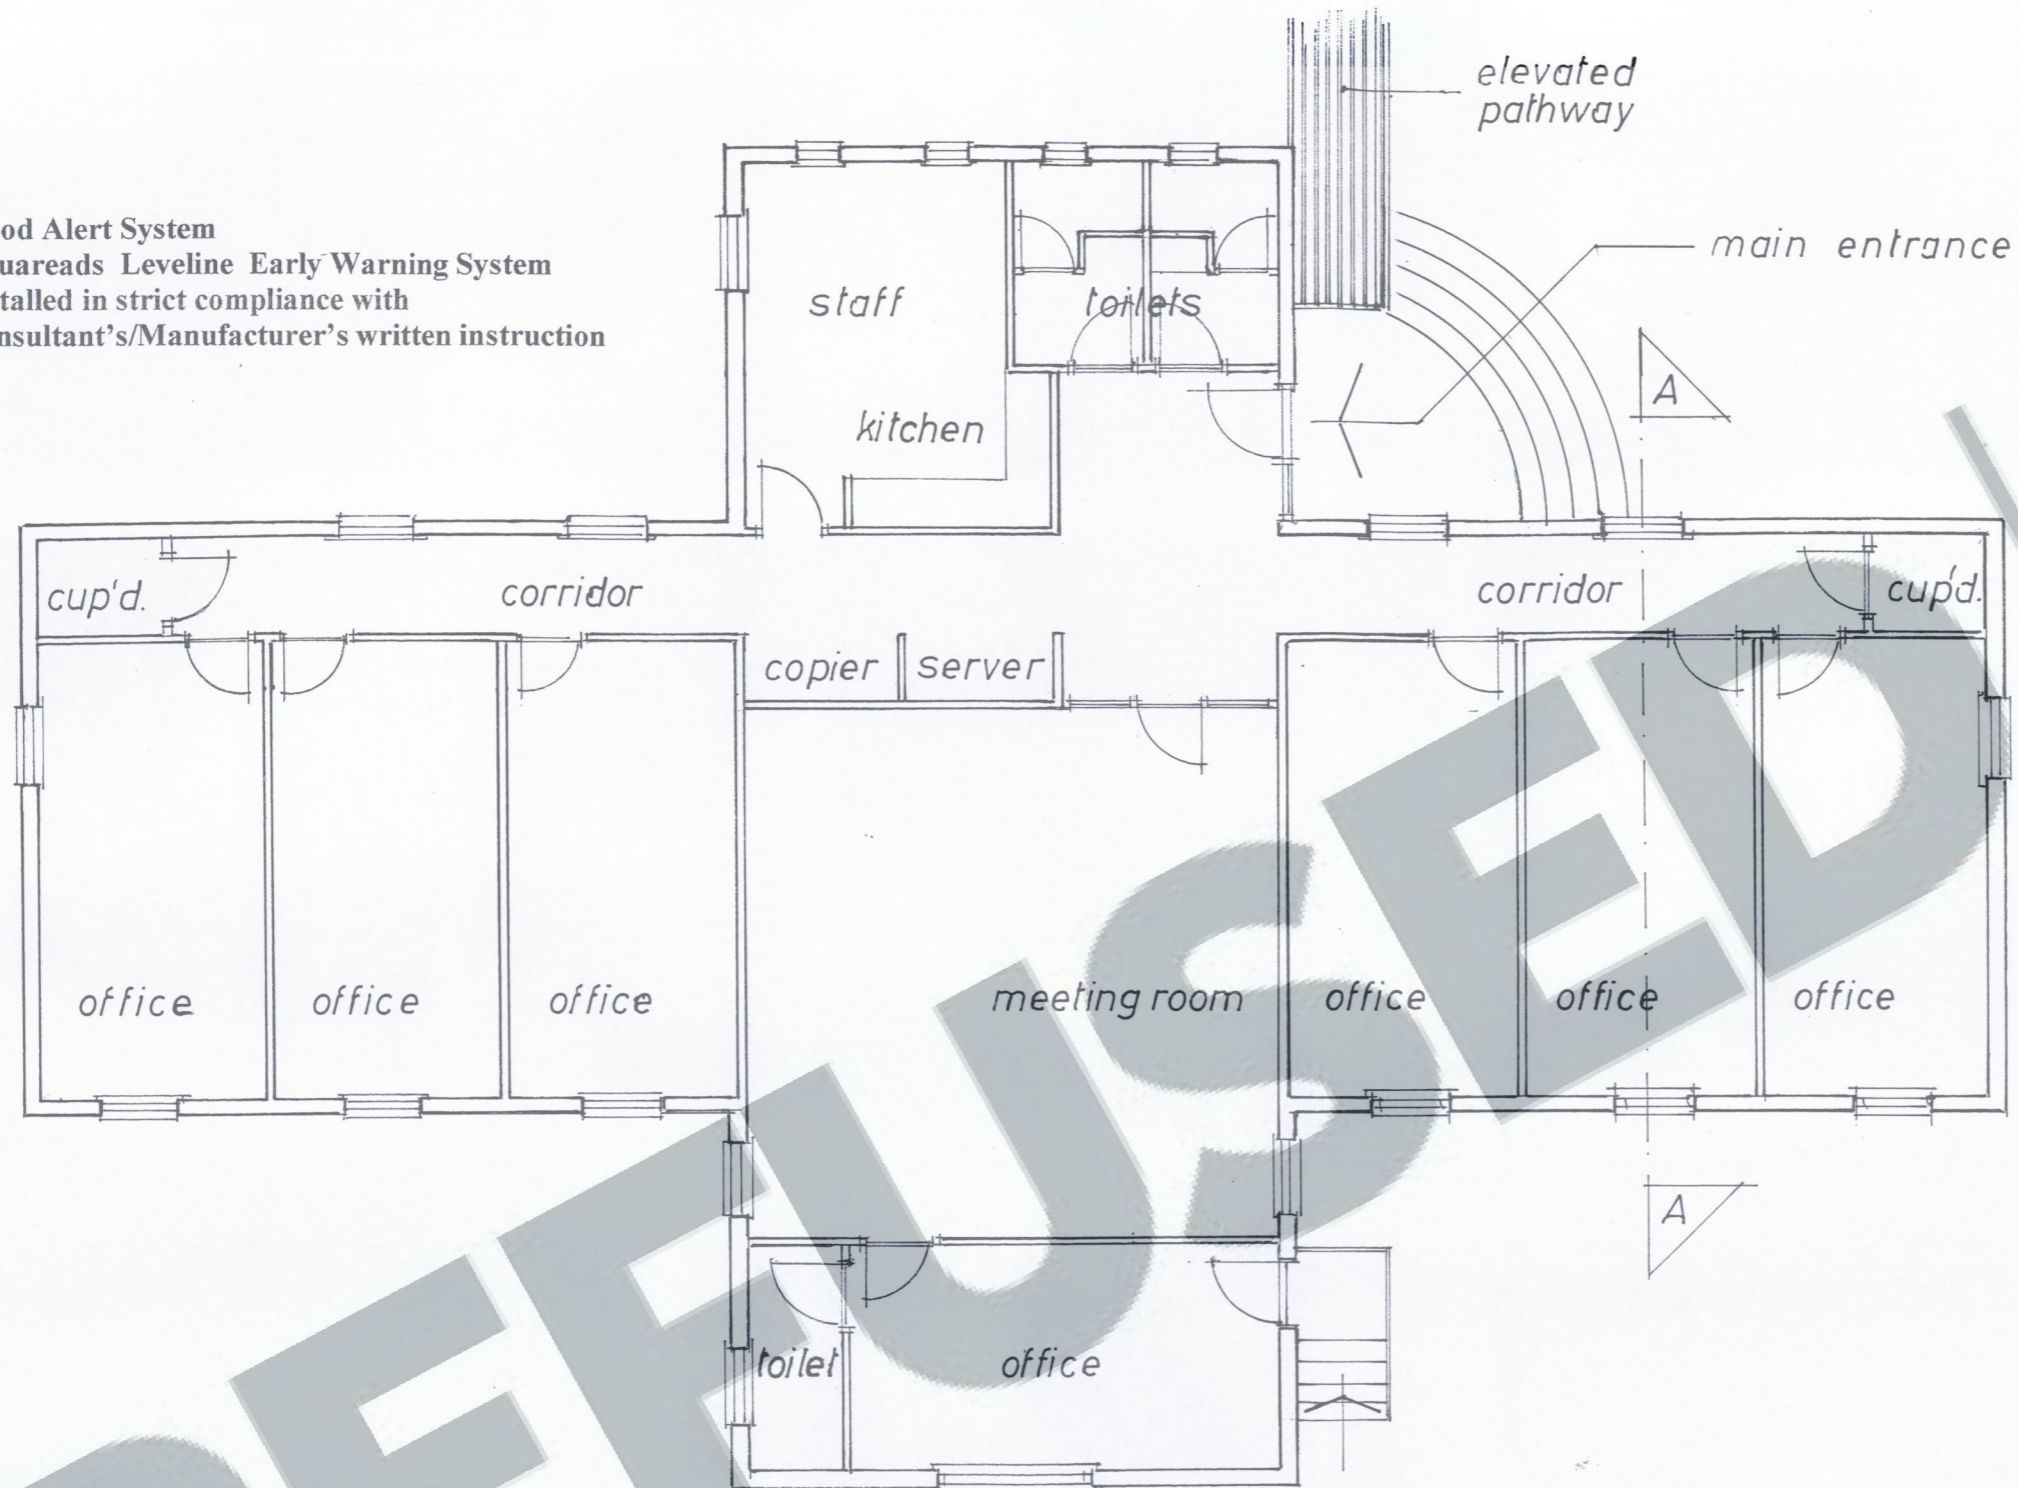

LOCH LOMOND AND THE
 TROSSACHS NATIONAL PARK
 20 FEB 2017
 HEADQUARTERS

PROVISION OF NEW/REPLACEMENT OFFICE ACCOMODATION	at-
OLD STRACHUR SAWMILL, STRACHUR, ARGYLL	for -
P McKERRAL & CO. LTD. CAMPBELTOWN	
PROPOSED GROUND FLOOR LAYOUT	
SCALE: 1/100	FEBRUARY 2017