

BRIDGE LAYOUT

Legend

- Planning Application Boundary
- New Crom Allt Bridge
- ◆ West Highland Way
- Other Core Path

Final engineering drawings TBC

Steel, concrete and timber construction

Client: SCOTGOLD RESOURCES LTD.

Project: CONONISH GOLD MINE

Title: BRIDGE LAYOUT

Figure: 3.7ii Drawn: RML

Scale: as shown Checked: WB


Date: 10.08.17 Sheet Size: A3

Dalglish Associates Ltd


ENVIRONMENTAL, MINERAL AND
PLANNING CONSULTANTS
CATHEDRAL SQUARE
DUNBLANE FK15 0AH
Tel: 01786 822339



Bridge Location

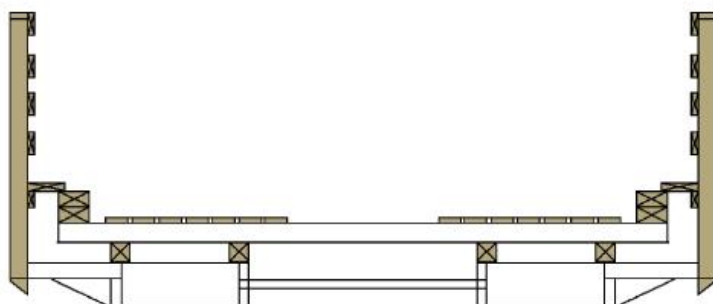

Bridge Section (not to scale)

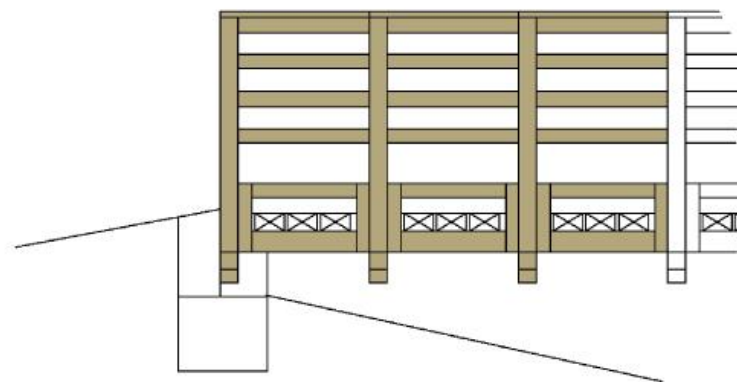

Bridge Elevation (not to scale)