


This is the plan referred to in the foregoing Tree Preservation Order

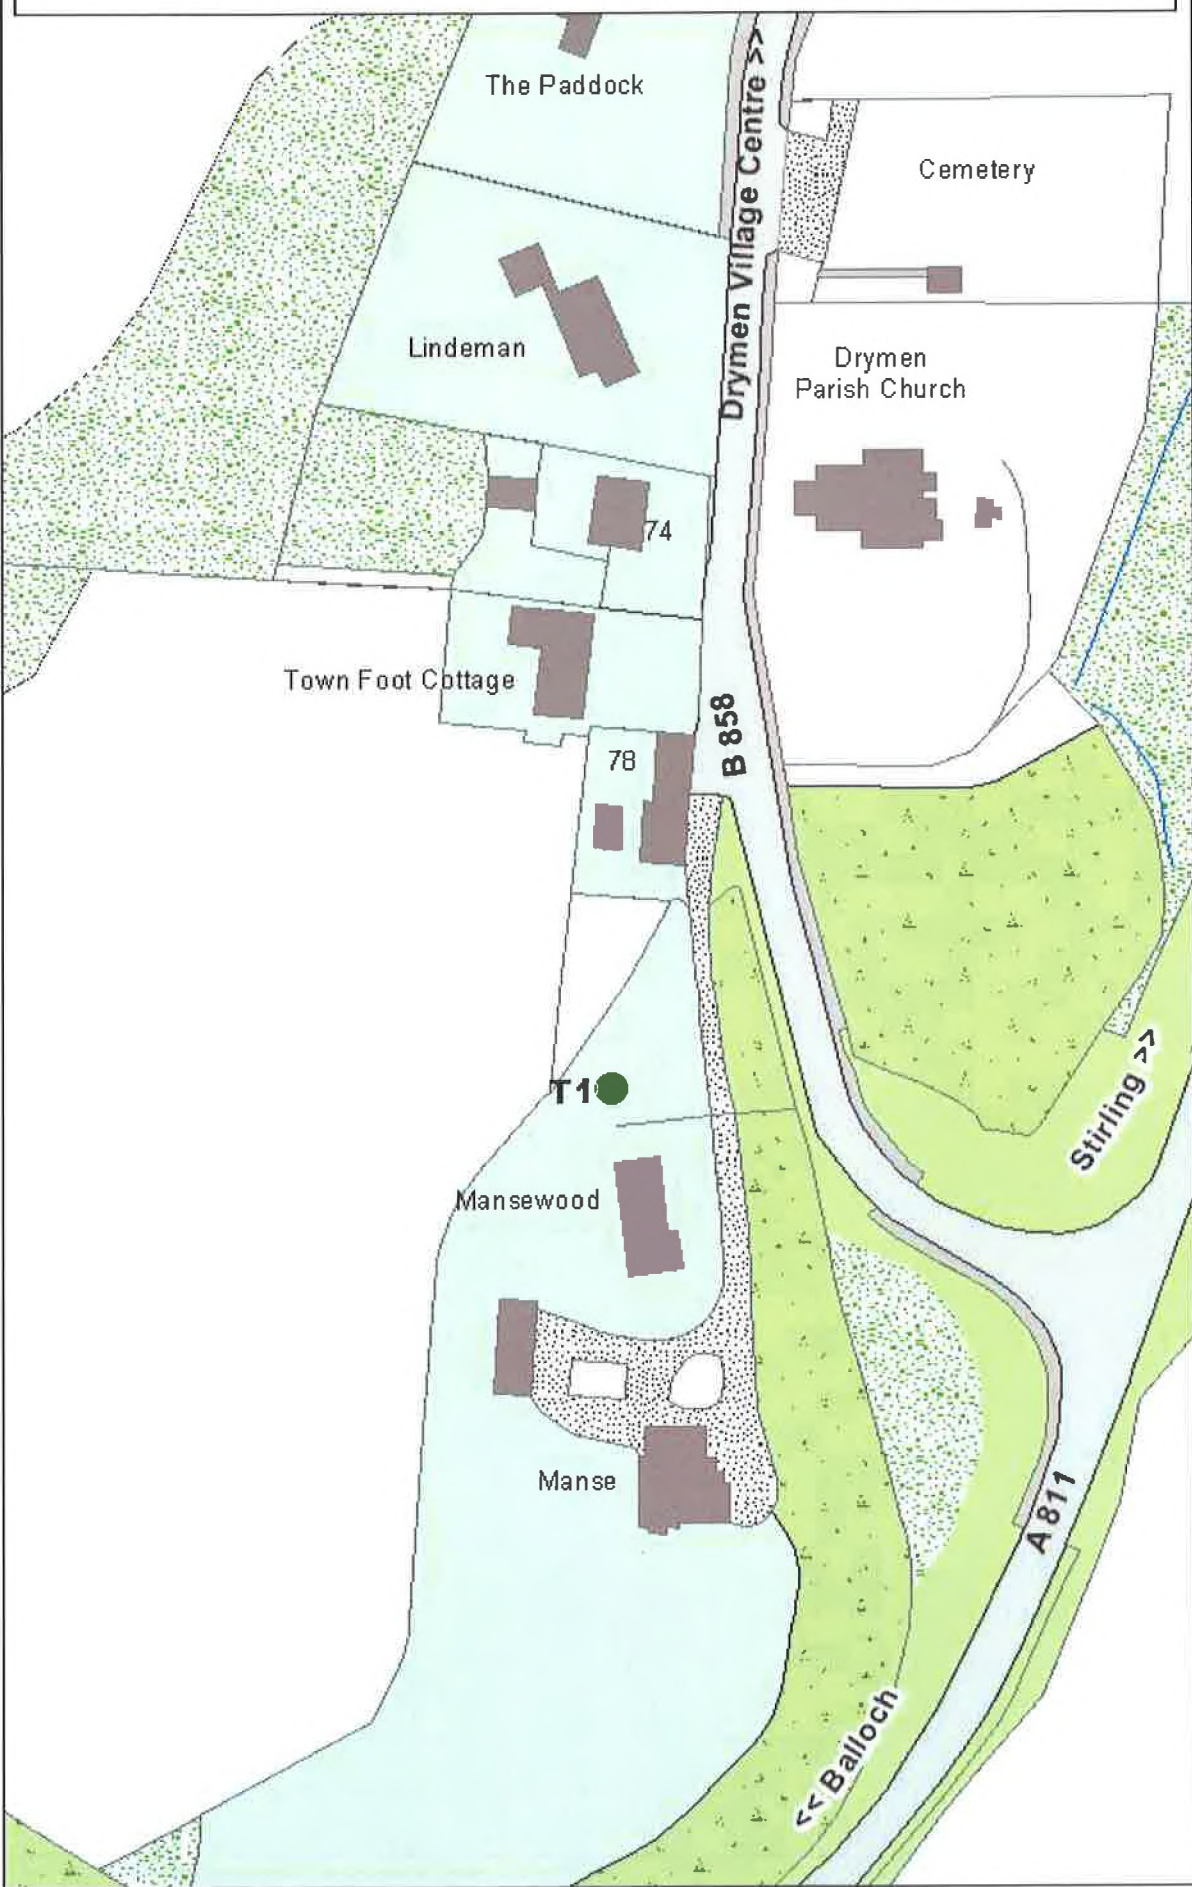

Town & Country  
Planning (Scotland)  
Act 1997

Section 160  
Tree  
Preservation  
Order



Drymen Parish Church  
Car Park

LT/2011/0018/TP O/S

**Legend**

● T1 - Ash

Scale 1:1,250



Loch Lomond and The Trossachs National Park Authority Tree Preservation  
Order No. 18 (2011) - Drymen Parish Church Car Park, Drymen

(Senior Planning  
Manager)

© Crown copyright and  
database right 2011.  
All rights reserved.  
Ordnance Survey Licence  
number 100031883.