
## SL122 Solus Building

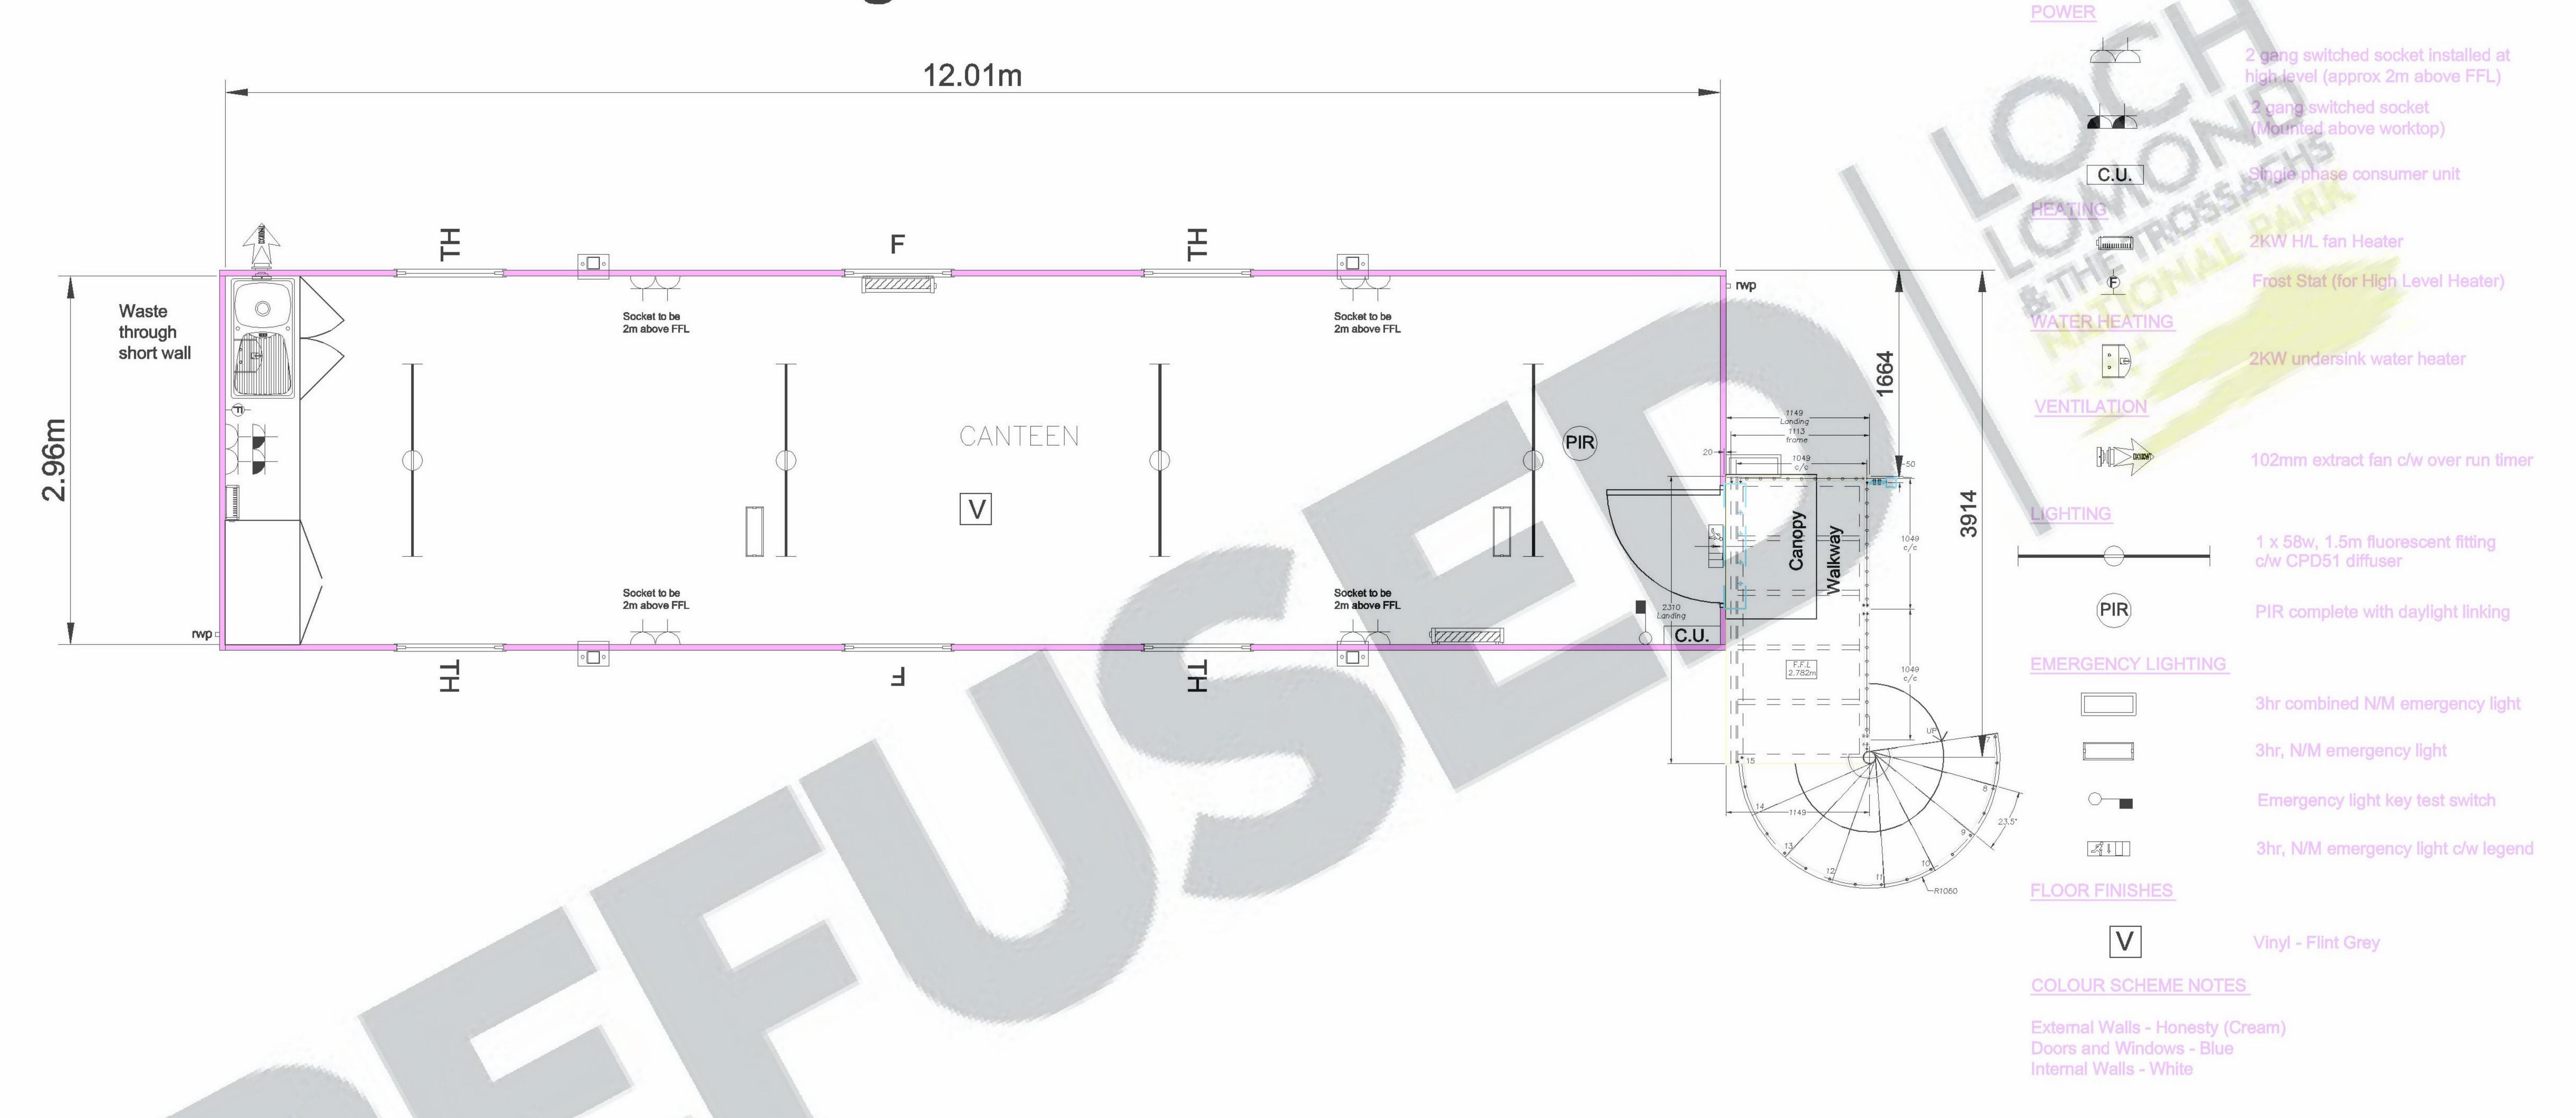

Floor Area 35.52 m<sup>2</sup> Ceiling Height 2.3 m Window Key

TH = Top Hung Opening F = Fixed

Rev	Item	Name	Date
Α	Electrics amended, stair added.	AMV	25.11.13
В	Emergency lights added, legs shown	AMV	02.12.13
С	Additional Airblades added	AMV	20.12.13
D	Colour notation added	AMV	09.01.14
Е	Notes for factory added	AMV	22.01.14
F	Changed from SL122 to SL103	AMV	14.02.14
G	Changed back to SL122, stair change to spiral	AMV	17.02.14
Н	Manufacturer's staircase shown	AMV	17.03.14



Paton Plant Ltd Whistleberry Road Hamilton ML3 0EJ Telephone 01698 713320 Fax 01698 824509

roject Toilet & Changing Accommodation					
ent Campbells Shortbread					
itle	Date	Drawn			
Proposed New	18.11.13	A MacV			
3L122 Solus Buildings	Scale				
ayout Plans	1:50 @ A3				
	Drg. No.		Rev.		
	421605-0.4		Н		