
SL122 Solus Buildings

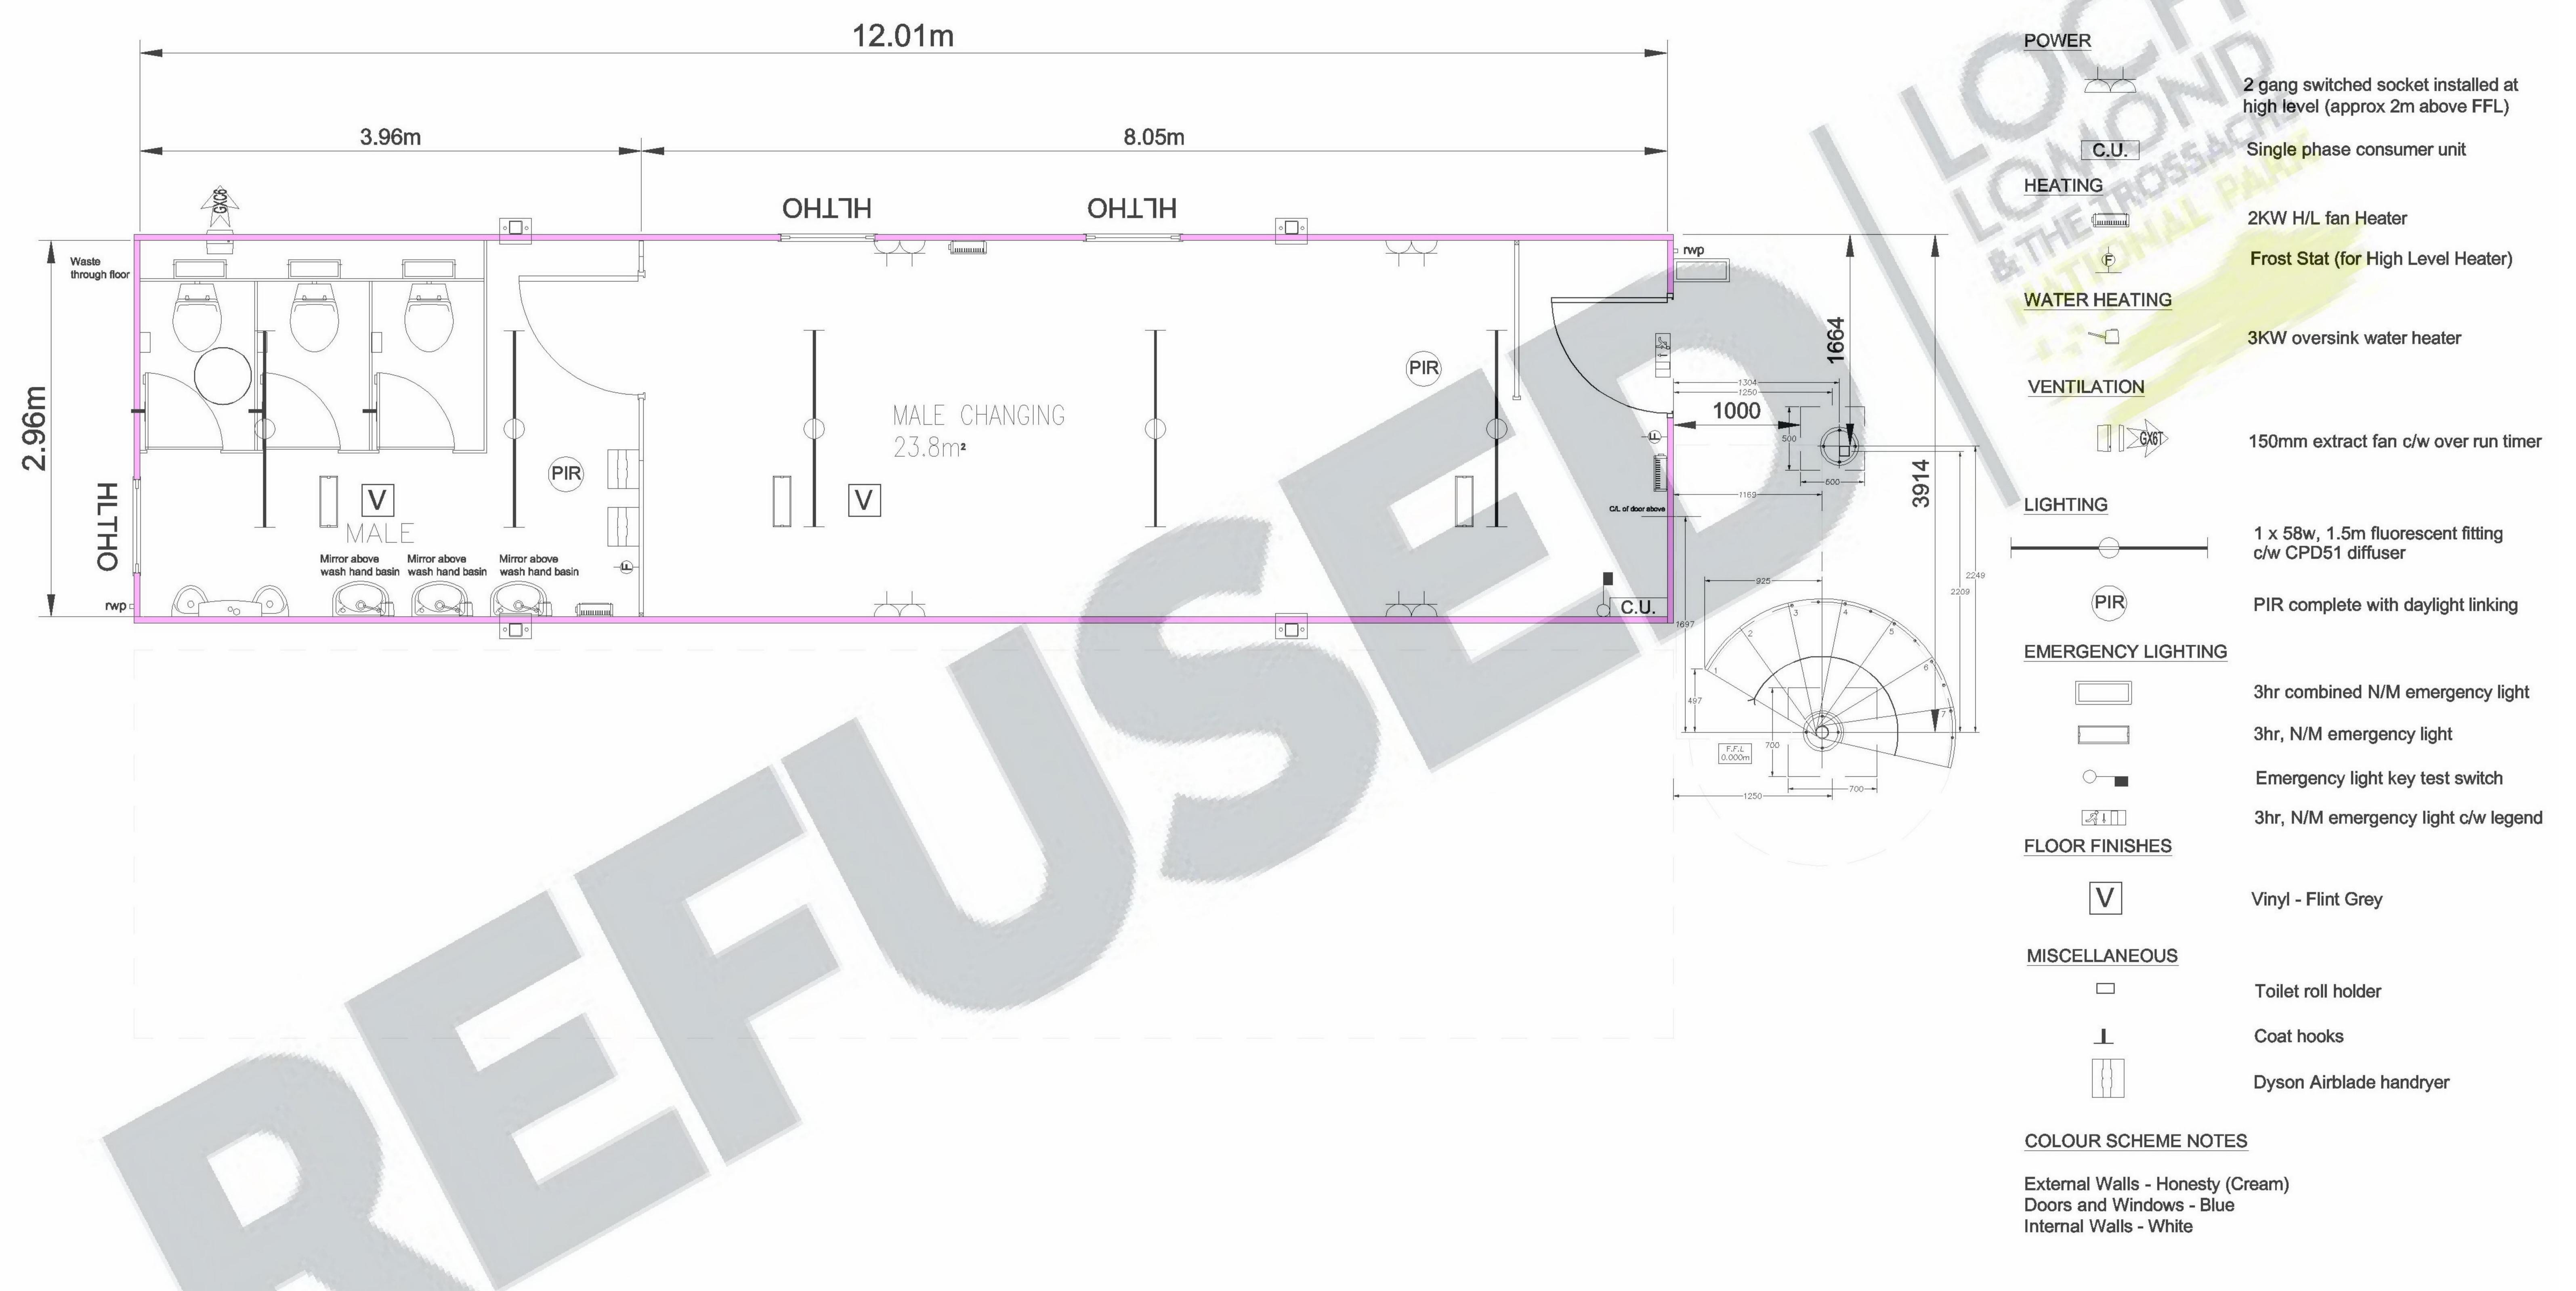

Floor Area 35.52 m² Ceiling Height 2.3 m Window Key

HLTHO = High Level Top Hung Obscure

Rev	Item	Name	Date
Α	Layout amended	AMV	23.01.14
В	Changed from SL122 to SL103	AMV	13.02.14
С	Changed back to SL122, stair change to spiral	AMV	17.02.14
D	Manufacturer's staircase shown	AMV	17.03.14



Paton Plant Ltd Whistleberry Road Hamilton ML3 0EJ Telephone 01698 713320 Fax 01698 824509

Project Toilet & Changing Accommodation					
Client Campbells Shortbread					
Title	Date	Drawn			
Proposed New	18.11.13	A MacV			
SL122 Solus Buildings	Scale				
Layout Plans	1:50 @ A3				
	Drg. No.		Rev.		
	421605-0.2		D		
	101				